


THIS IS NOT THE DEFINITIVE MAP

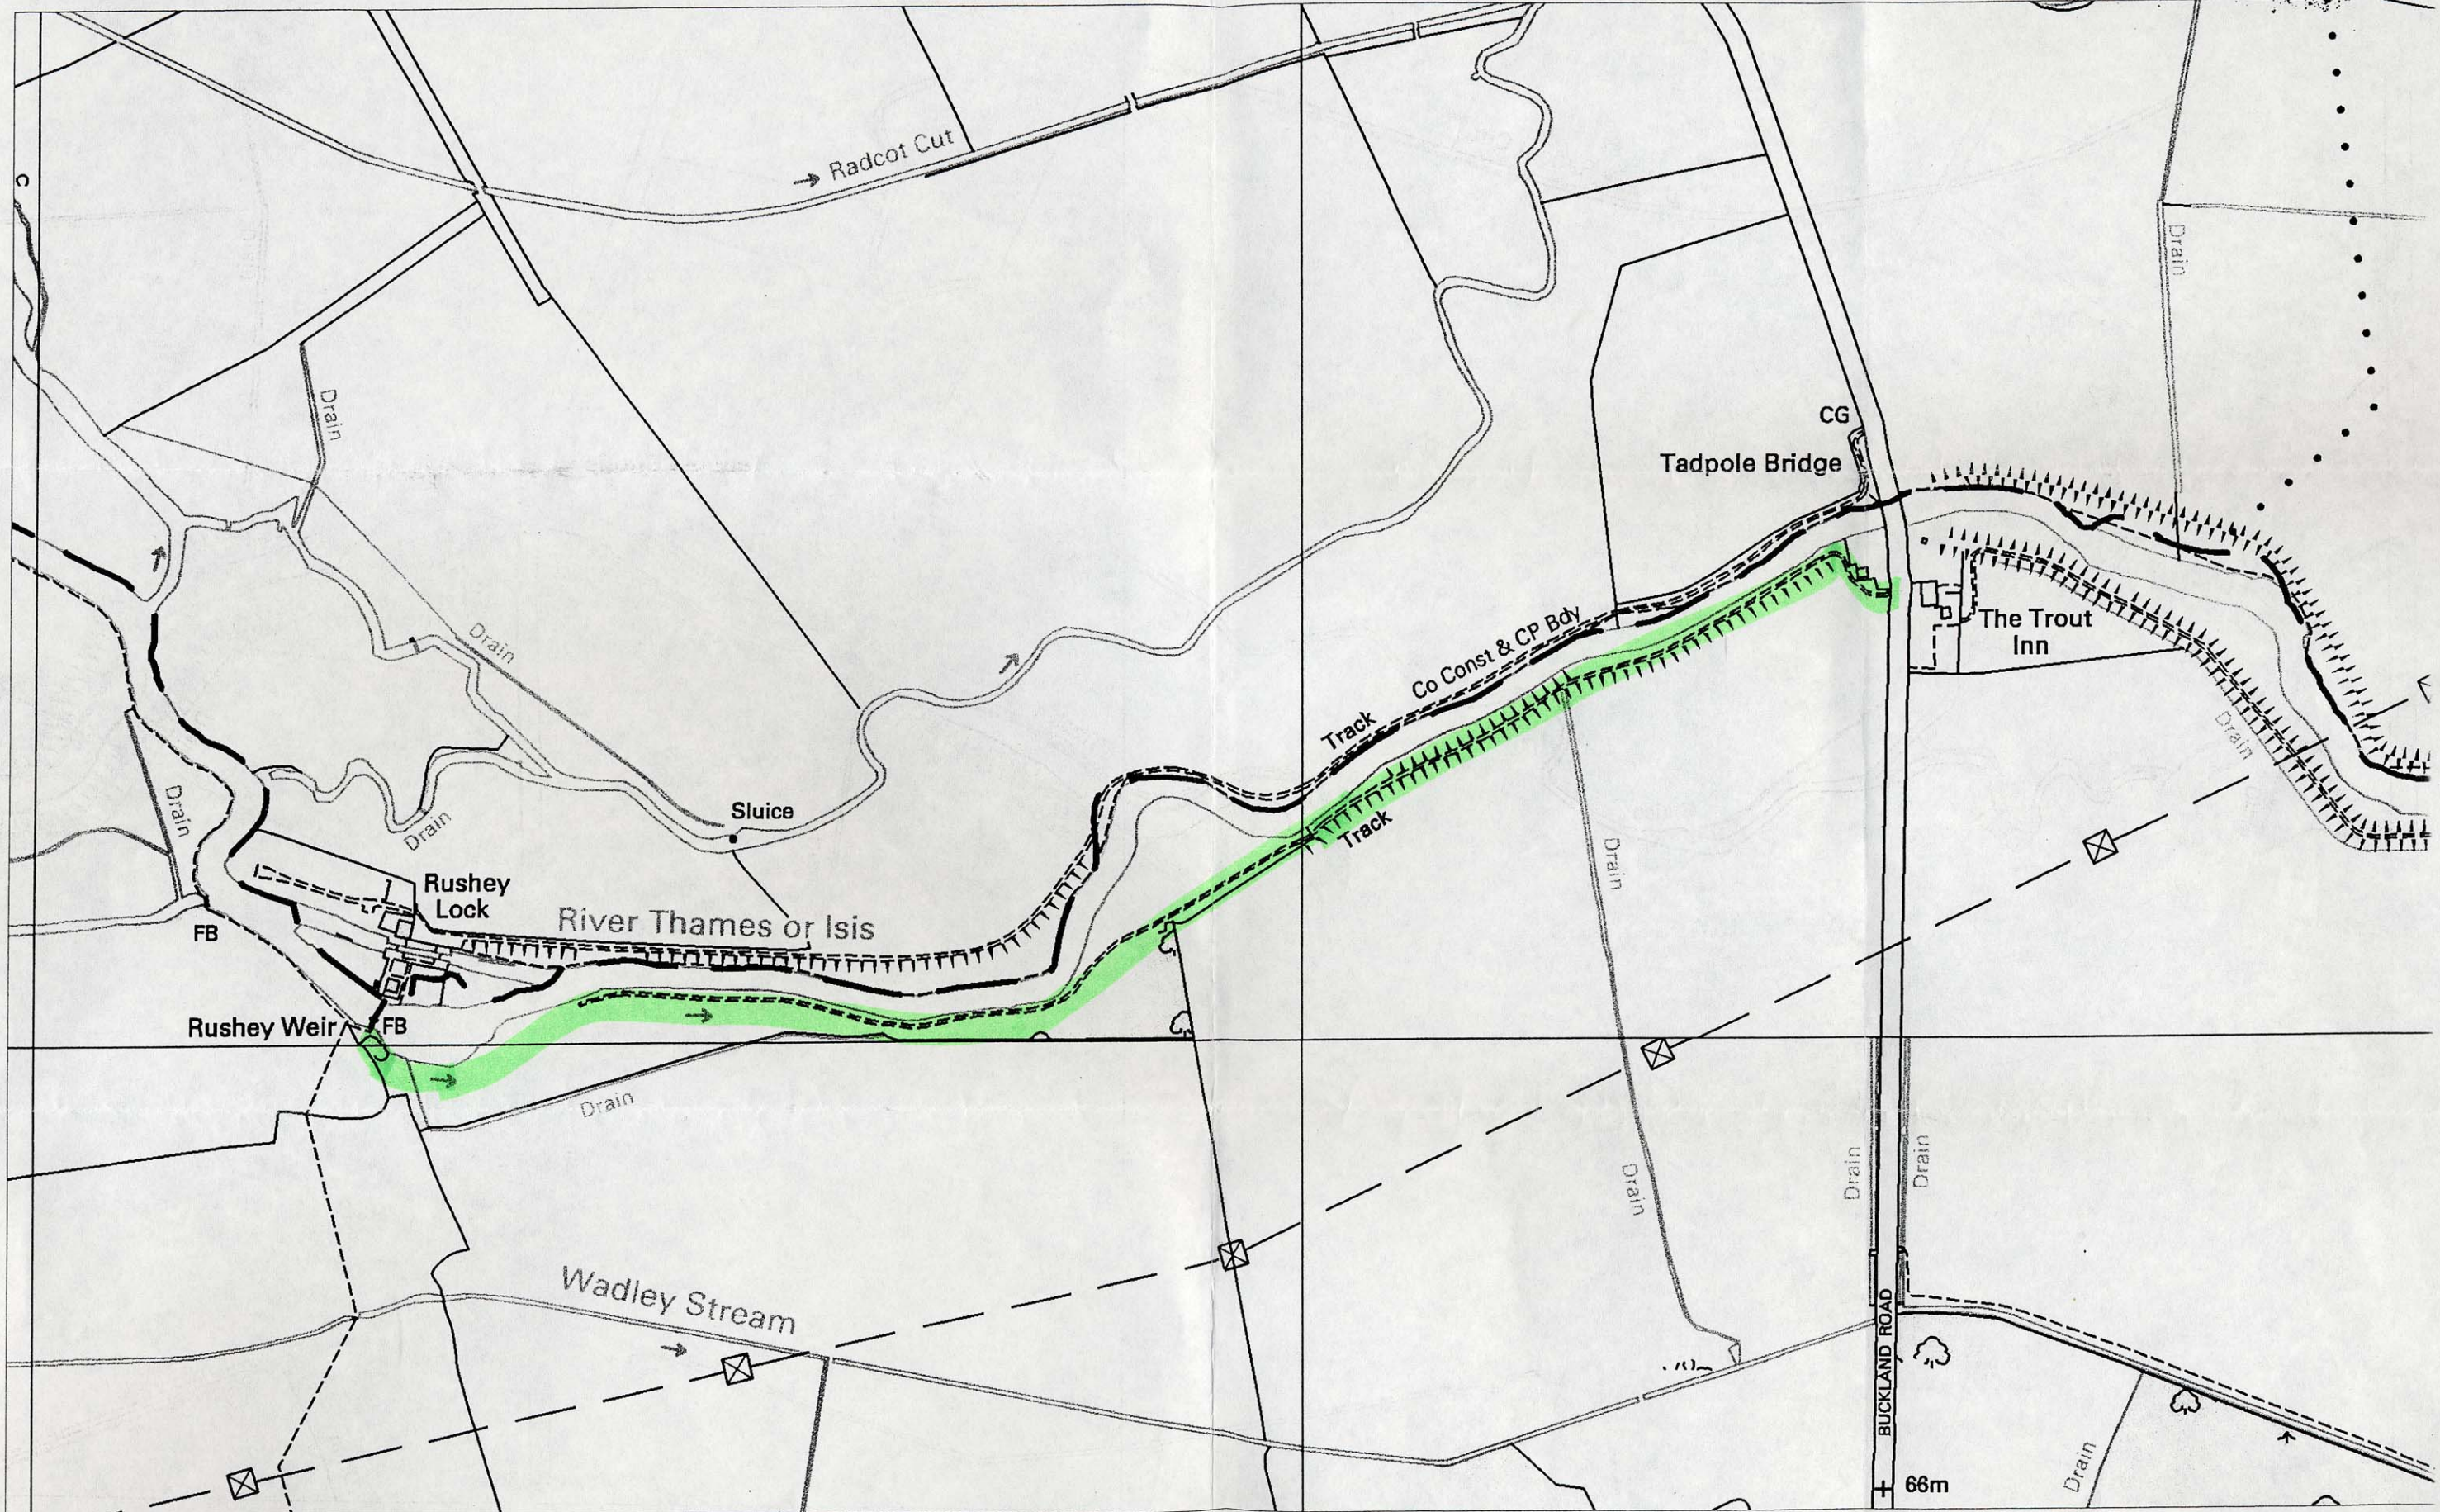

Reproduced from the Ordnance Survey mapping with the permission of the Controller of Her Majesty's Stationery Office Crown Copyright. Unauthorised reproduction infringes Crown copyright and may lead to prosecution or civil proceedings.
 Oxfordshire County Council Licence Number LA076805

This copy has been made by or with the authority of the Senior Rights of Way Officer pursuant to section 47 of the Copyright, Designs and Patents Act 1988 ("the Act"). Unless the Act provides a relevant exception to copyright, the copy must not be copied without the prior permission of the copyright owner.

Scale 1:5000
 Plot Date: 1 August 2006
 Drawn By: