


from the Ordnance Survey Map with
on of the Controller of H.M. Stationery
rown Copyright reserved.

ahed for the purpose of identification only
although believed to be correct its accuracy
not guaranteed. It is expressly excluded from
any contract.

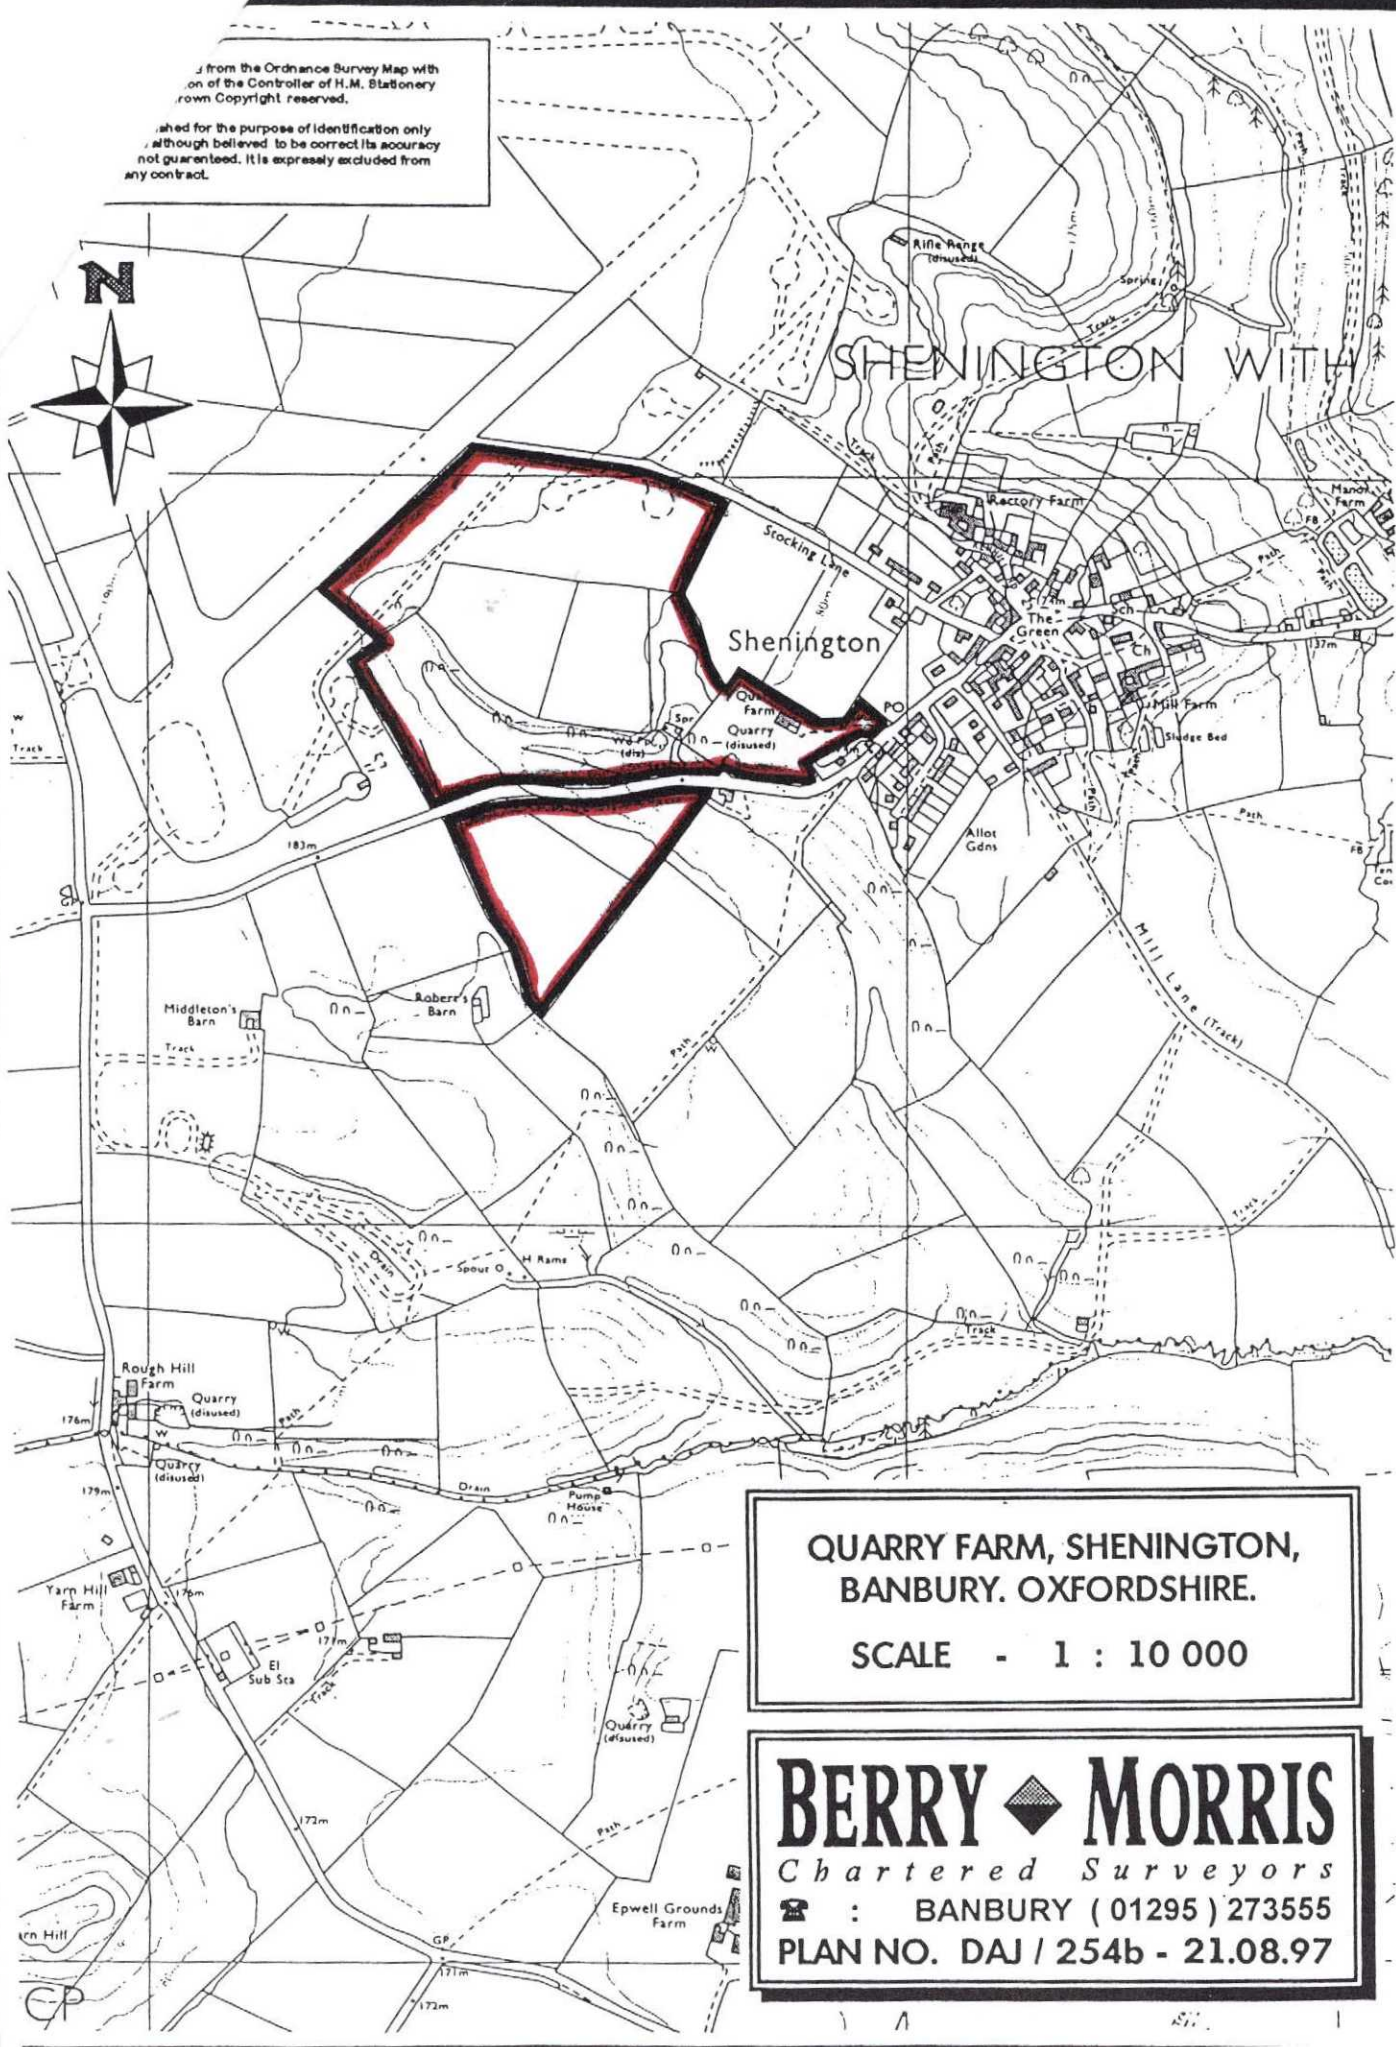

QUARRY FARM, SHENINGTON,
BANBURY. OXFORDSHIRE.

SCALE - 1 : 10 000

BERRY ♦ MORRIS

Chartered Surveyors

☎ : BANBURY (01295) 273555

PLAN NO. DAJ / 254b - 21.08.97