


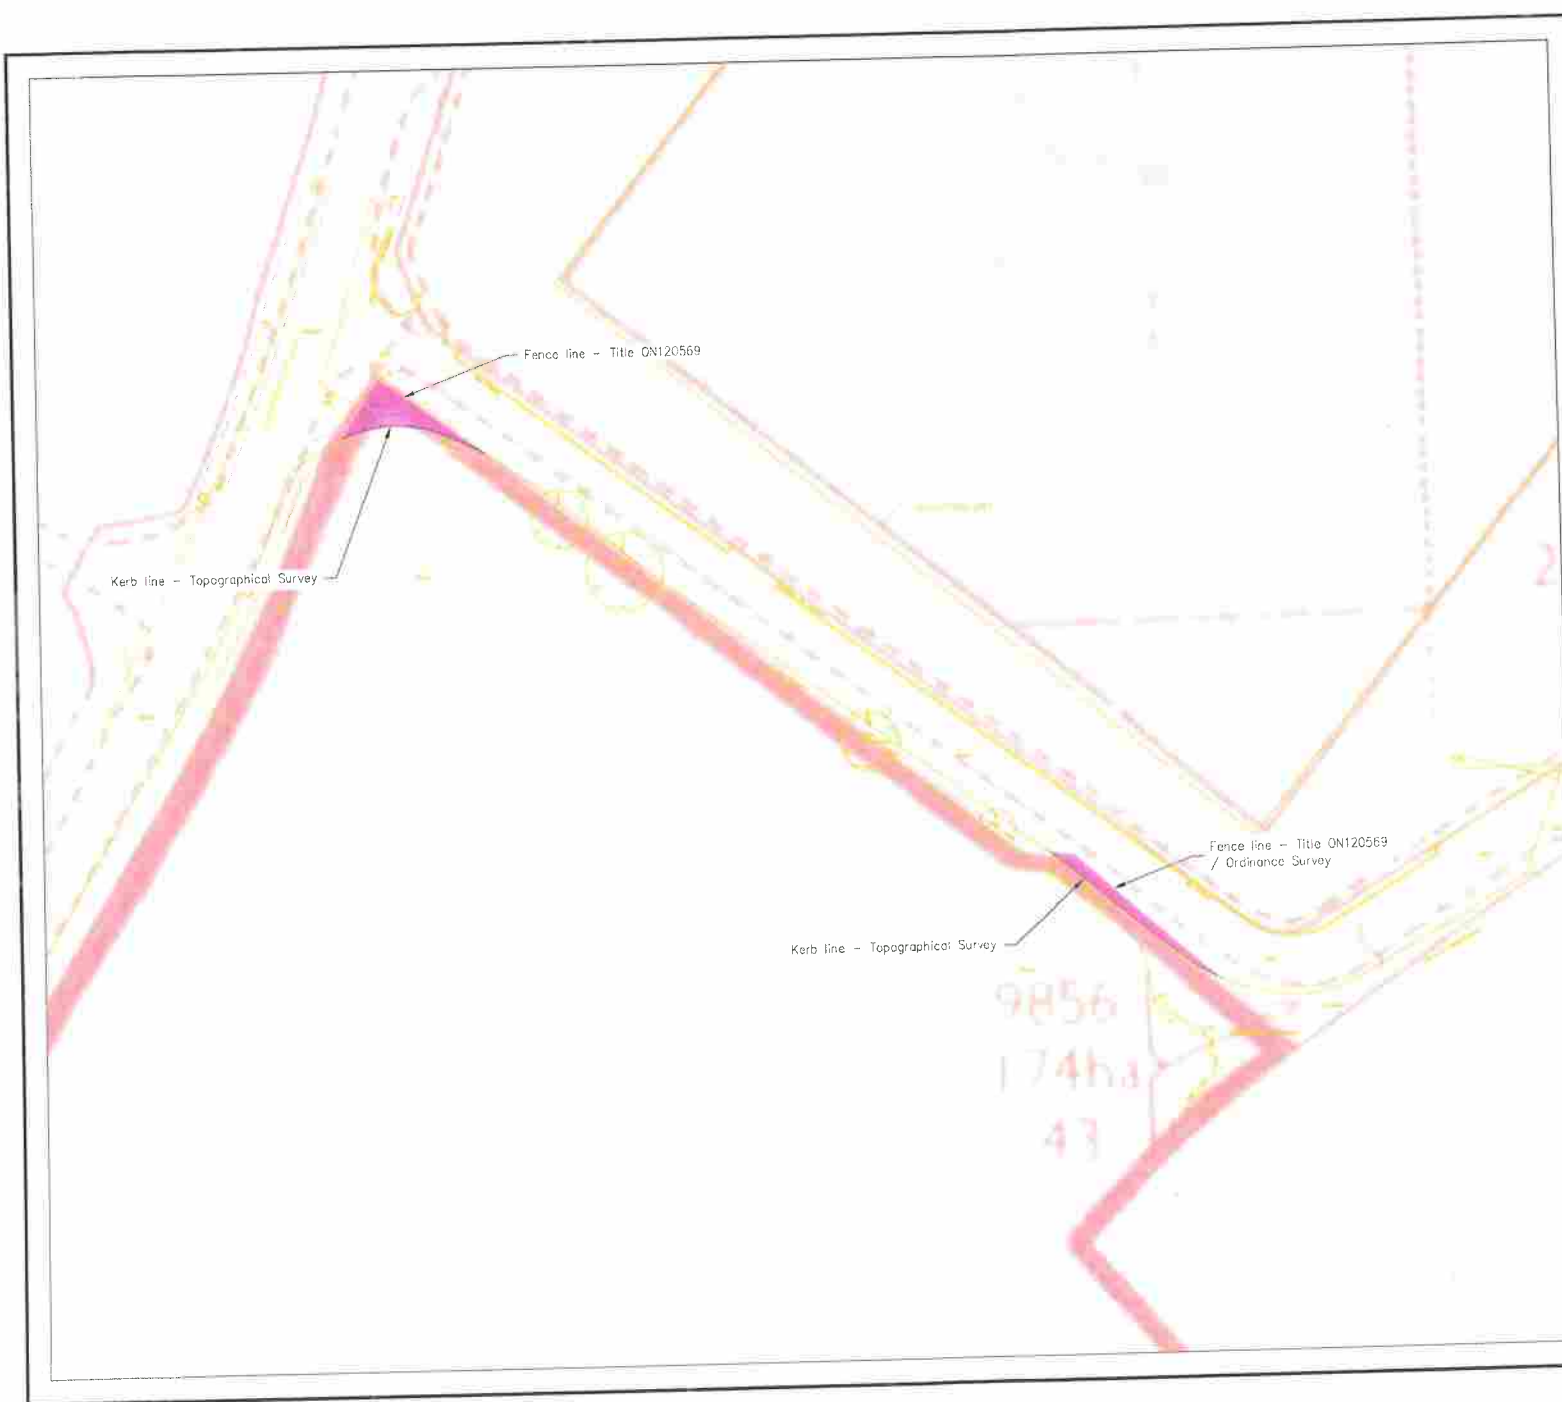
NOTE

Reproduced from Ordnance Survey digital data with the permission of the Controller of Her Majesty's Stationery Office, Crown copyright (AL814229).



KEY

 Extent of existing road that encroaches Title ON120569



Rev.	Description	Date	Chief
------	-------------	------	-------

 **Glanville**
 Cornerstone House
 62 Foxhall Road, Didcot
 Oxon, OX11 7AD
 Tel: 01235 819200 Fax: 01235 817789
 enquiries@glanville.co.uk www.glanville.co.uk

Client: Jennings of Garsington Ltd

Project: Tower Estate
Chalgrove, OX44 7TH

Title: Title ON120569, Ordnance Survey and Topographical Survey Overlays

Project Engineer: M. Walton Scale: 1:500 @ A3
Project Director: T. Foxall Date: October 2017

Status:

Drawing No. B170986/SK02 Rev

RECEIVED 10 JUL 2018