


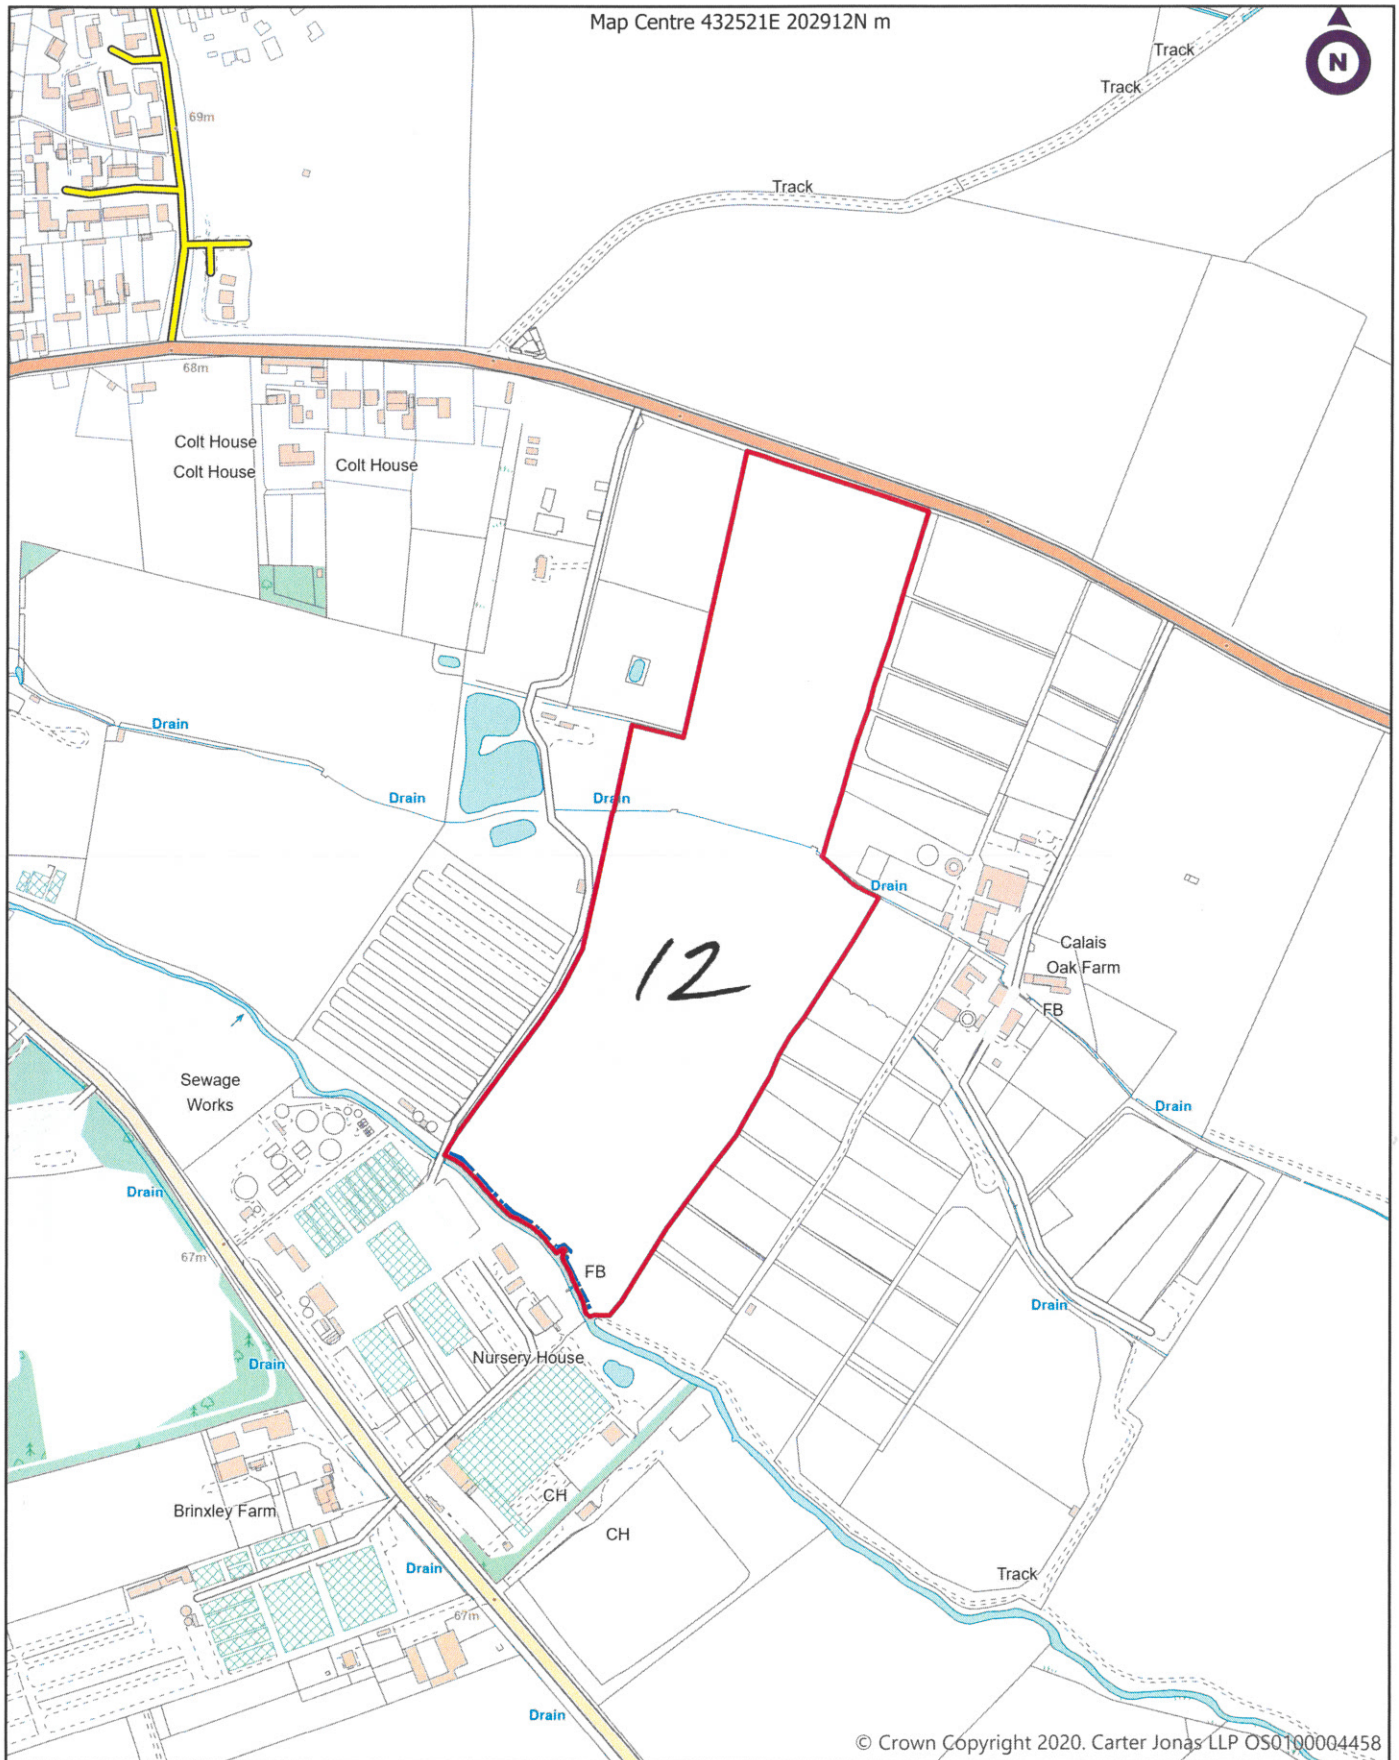

Client: Oxford Diocesan Board of Finance

Project: Footpaths

Title: Bampton Glebe Parcel 2

Scale 1:5,000 @A4

Drawn By: EL

Date: 10/20/2021

Dwg no:

Carter Jonas

Two Snow Hill, Birmingham, B4 6GA
T: 0121 794 6250
carterjonas.co.uk

