


REGISTRATION OF PUBLIC RIGHTS OF WAY TILE BARN FARM, MOLLINGTON ROAD, FARNBOROUGH, BANBURY. OXFORDSHIRE. OX17 1DS

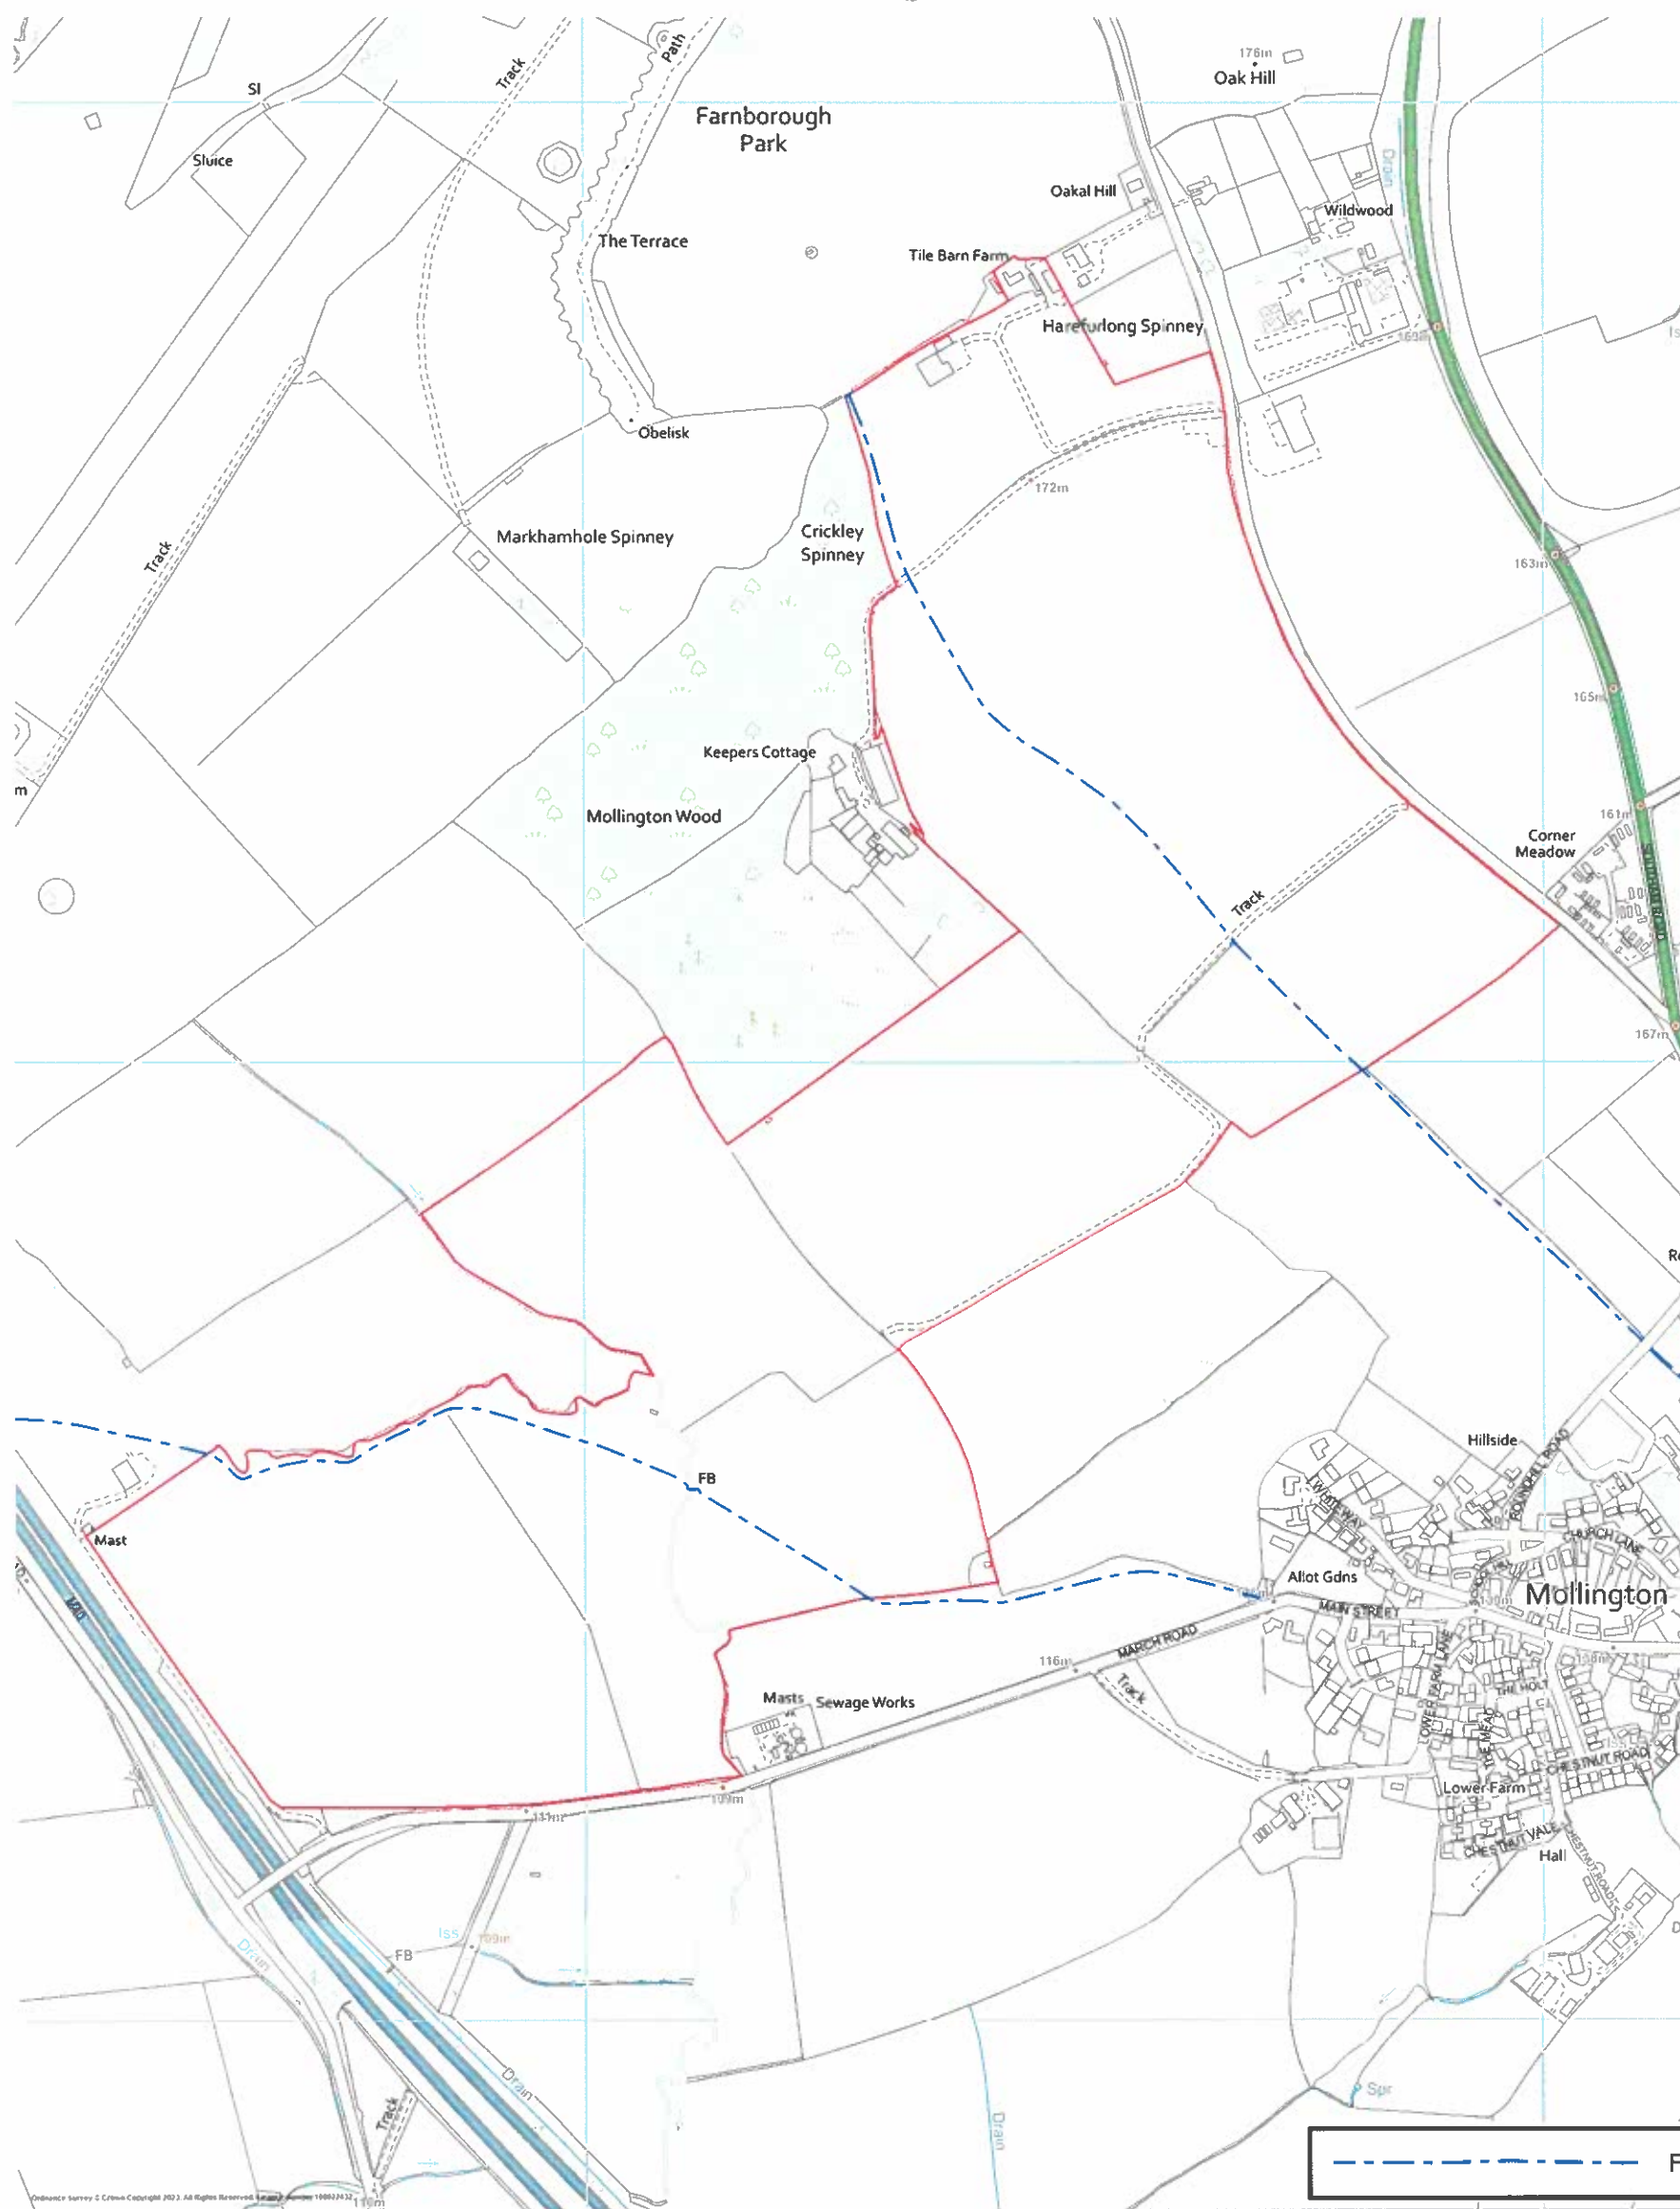

0m 100m 200m 300m

Scale 1 : 7 500 @ A3

NOTE - Reproduced from the Ordnance Survey Map with the sanction of the Controller of H.M. Stationery Office. Crown Copyright reserved.

Tel: 01295 273555
6 Manor Park, Banbury
Oxfordshire. OX16 3TB
www.brown-co.com

PLAN NO. DAJ/ 027937 D(i)gn - 15.05.2023

BROWN & CO