


Eynsham Estate - S31 (6)

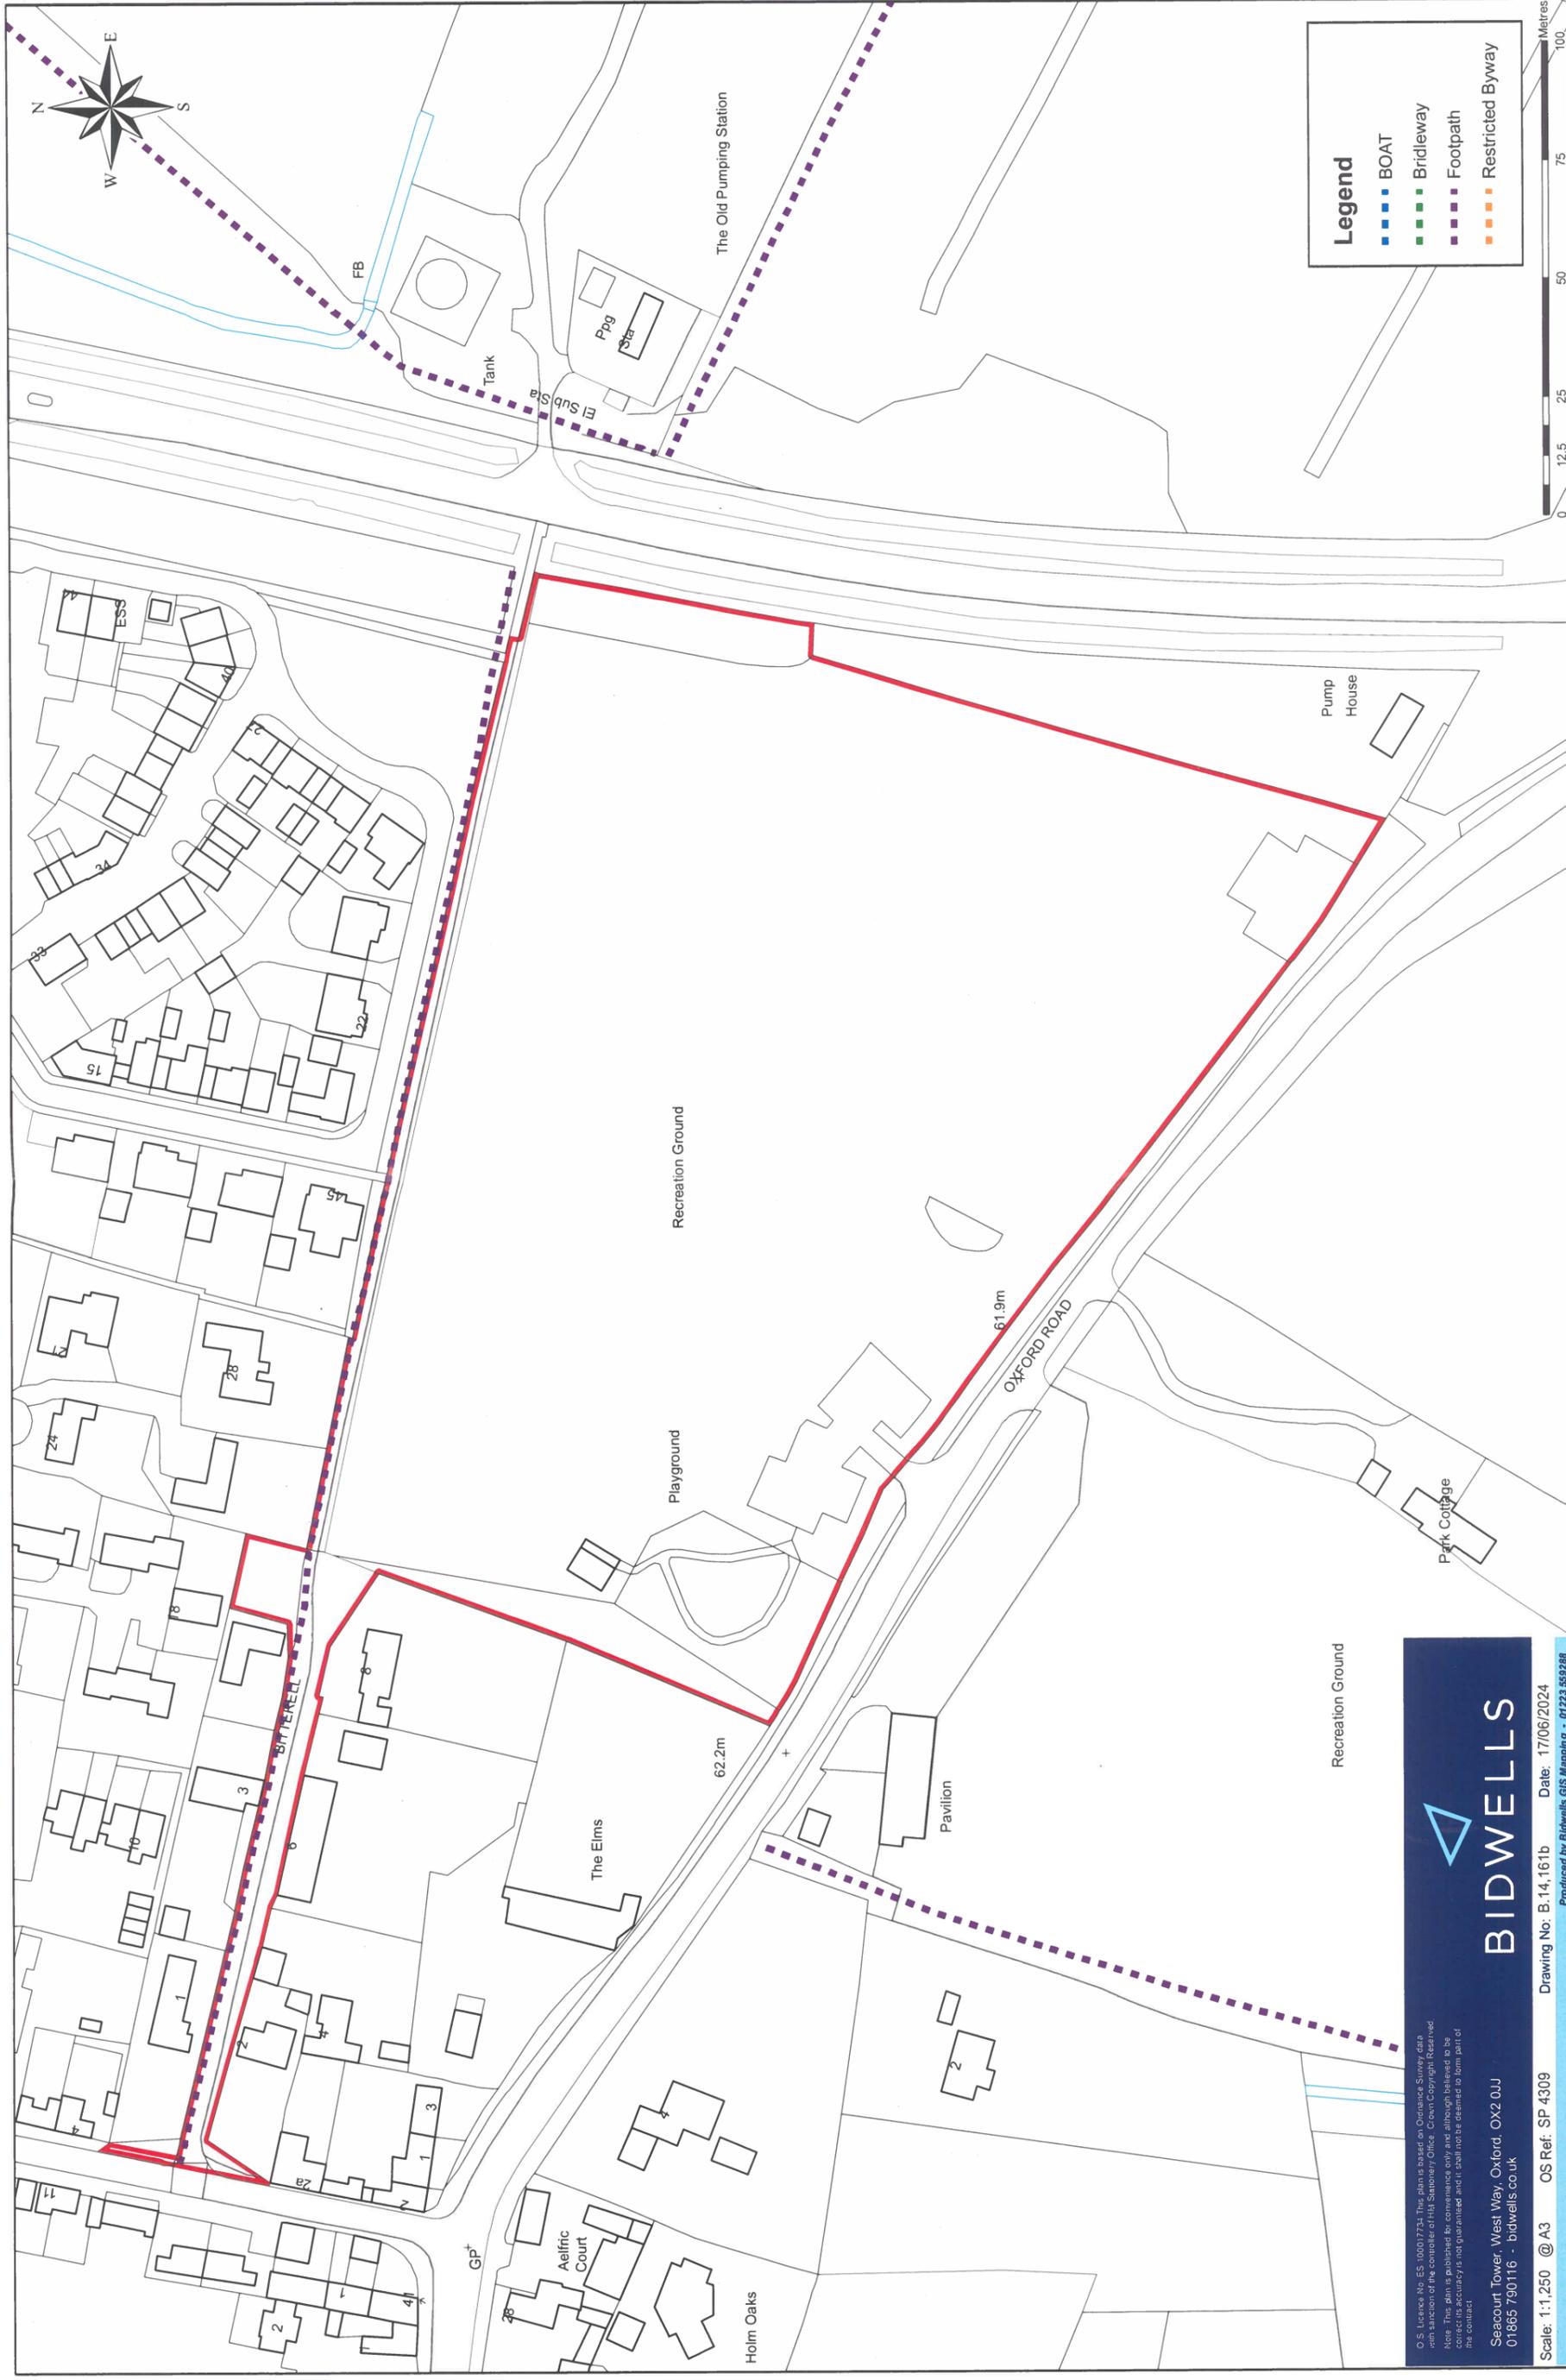

Legend

- BOAT
- Bridleway
- - - Footpath
- - - Restricted Byway

O.S. Licence No. ES 100017734 The plan is based on Ordnance Survey data with the permission of the controller of Her Majesty's Stationery Office. Crown Copyright Reserved. Note: This plan is published for convenience only and although believed to be correct, its accuracy is not guaranteed and it shall not be deemed to form part of the contract.

Seacourt Tower, West Way, Oxford, OX2 0JJ
 01865 790116 - bidwells.co.uk

Scale: 1:1,250 @ A3 OS Ref: SP 4309
 Drawing No: B.14.161b Date: 17/06/2024
 Produced by Bidwells GIS Mapping - 07223 559288

