


Map Centre 463,005 203,803

0 100 200 300
Metres

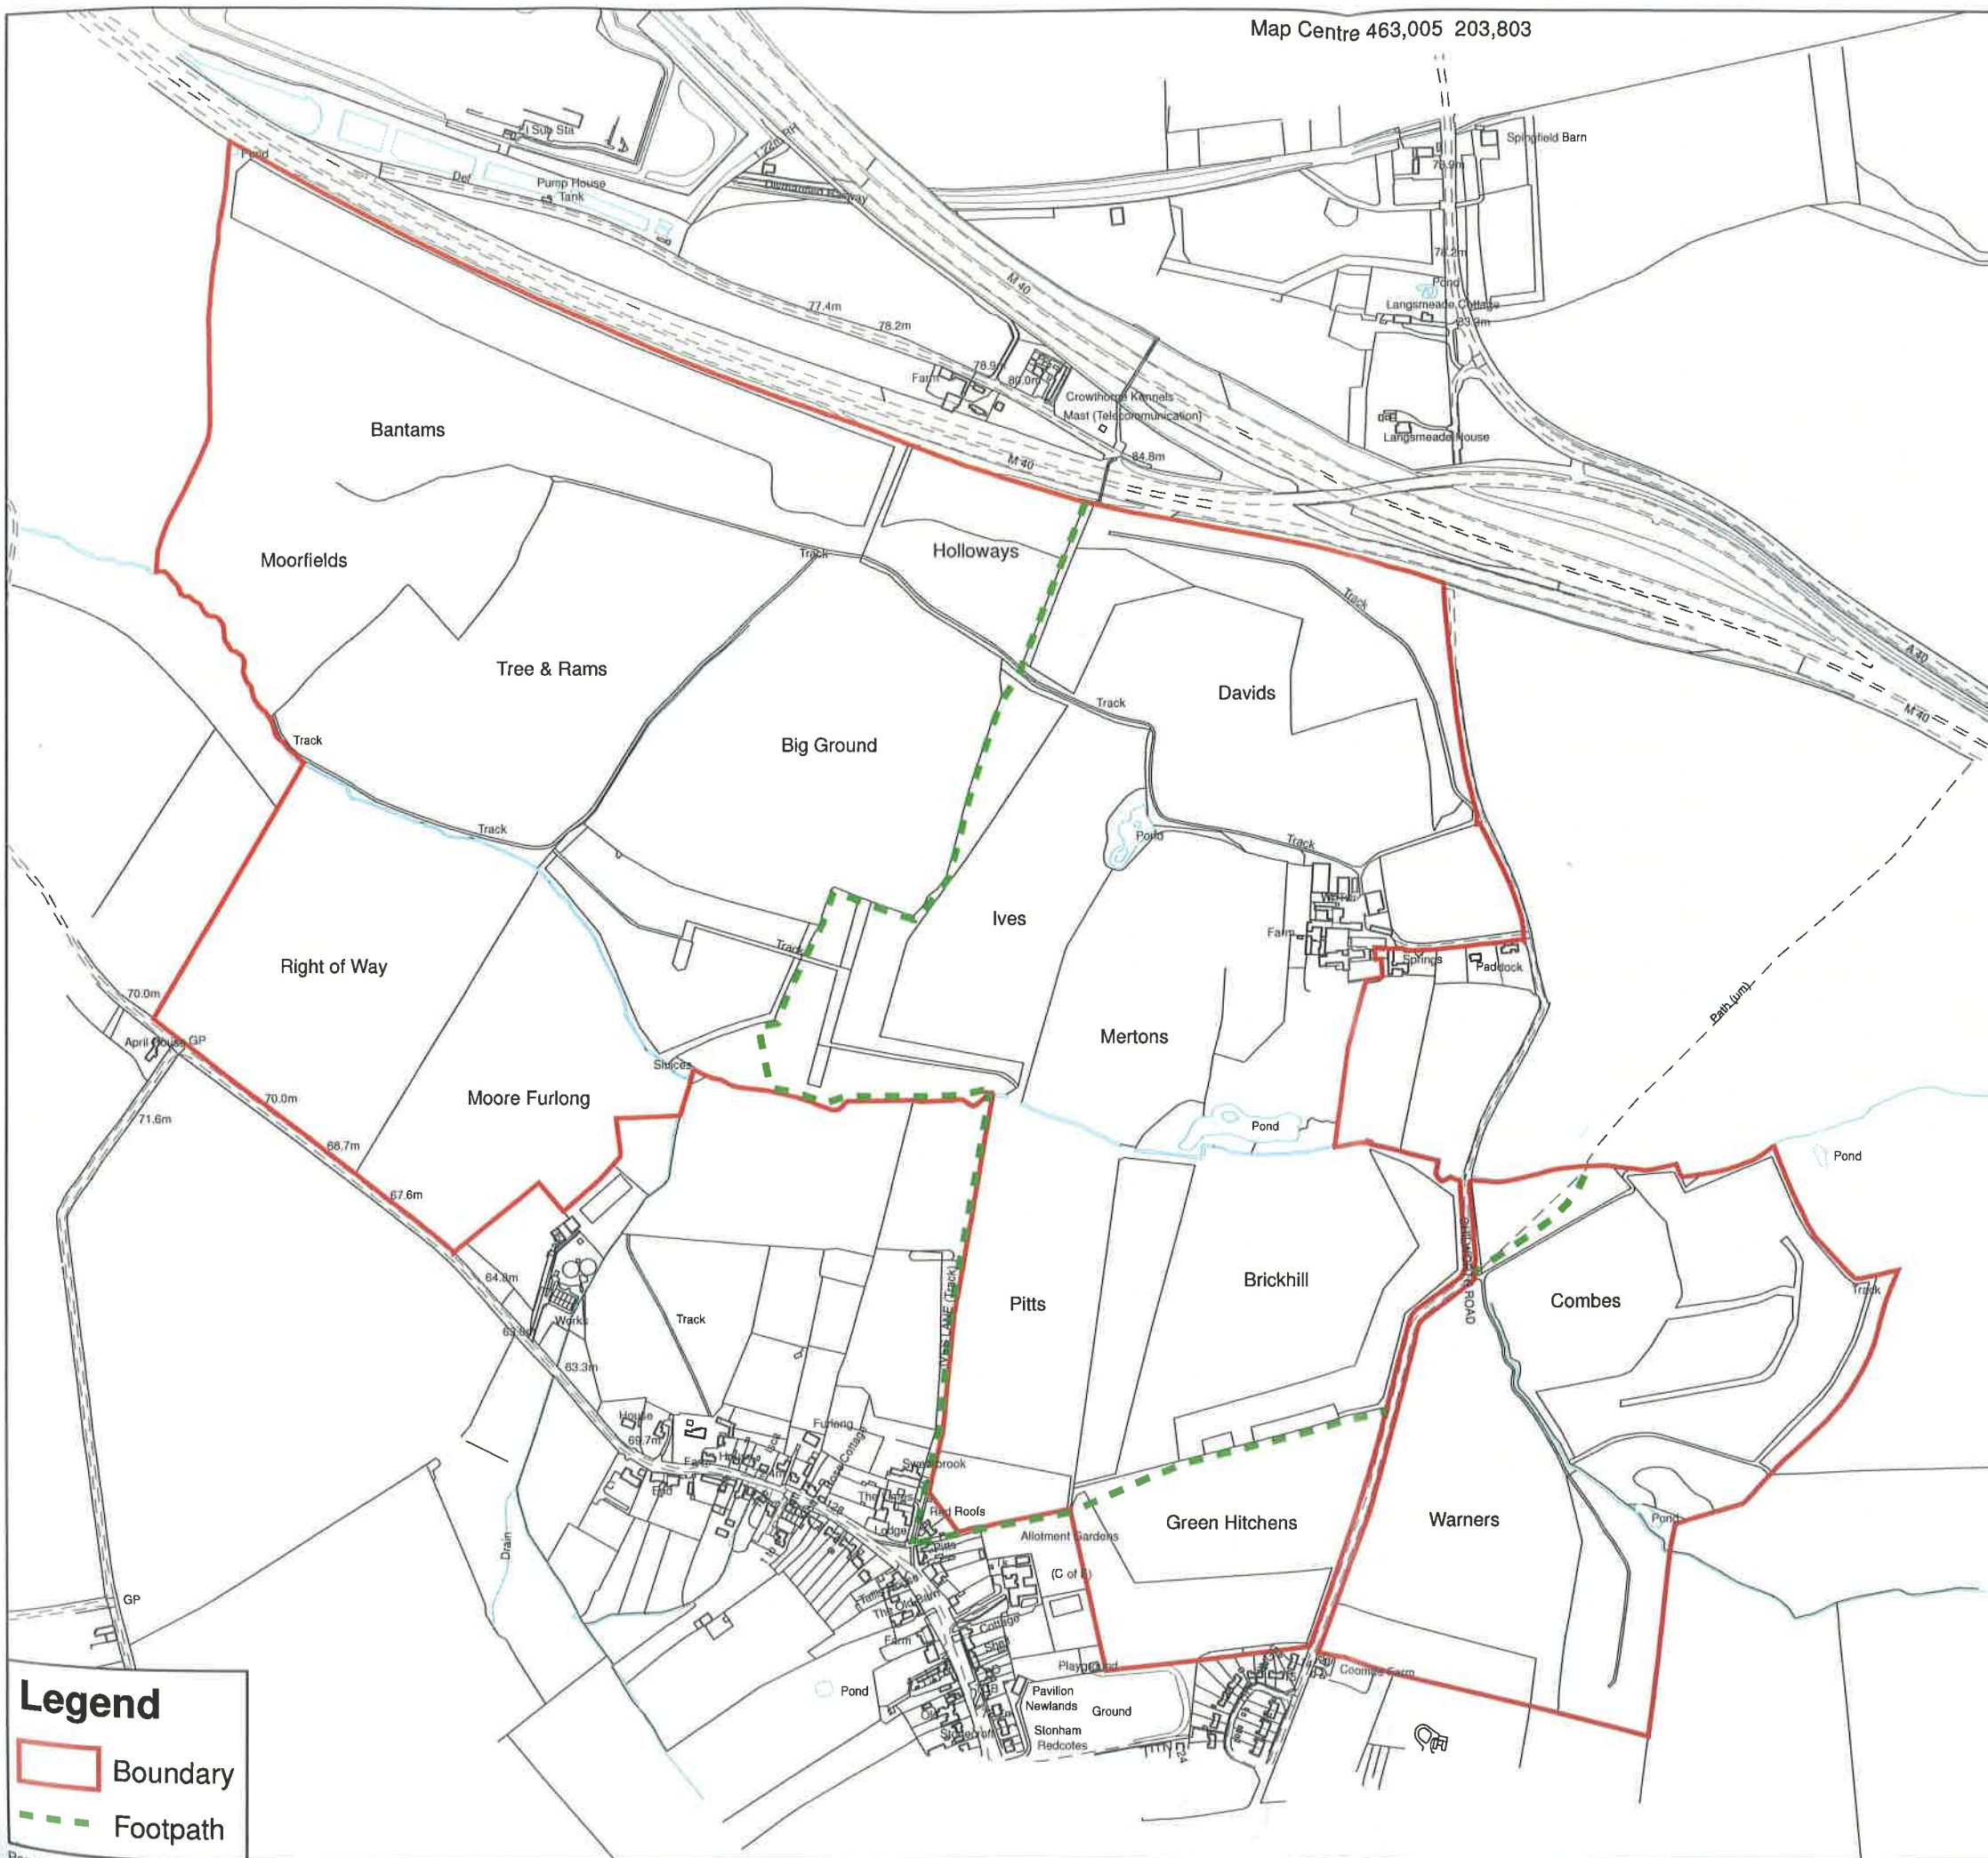

Legend
Boundary
Footpath

CARTER JONAS

Mayfield House, 256 Banbury Rd
Oxford OX2 7DE
T: 01865 511444 F: 01865 404433
carterjonas.co.uk

Client: **Mr D Barlow**
Project: **Chilworth Farm
Oxfordshire**
Title: **Farm Plan**

Scale: 1:7500 @A3 Date: 16 July 2012
Drawn by: KU Dwg no: **OX69880-12-01**