


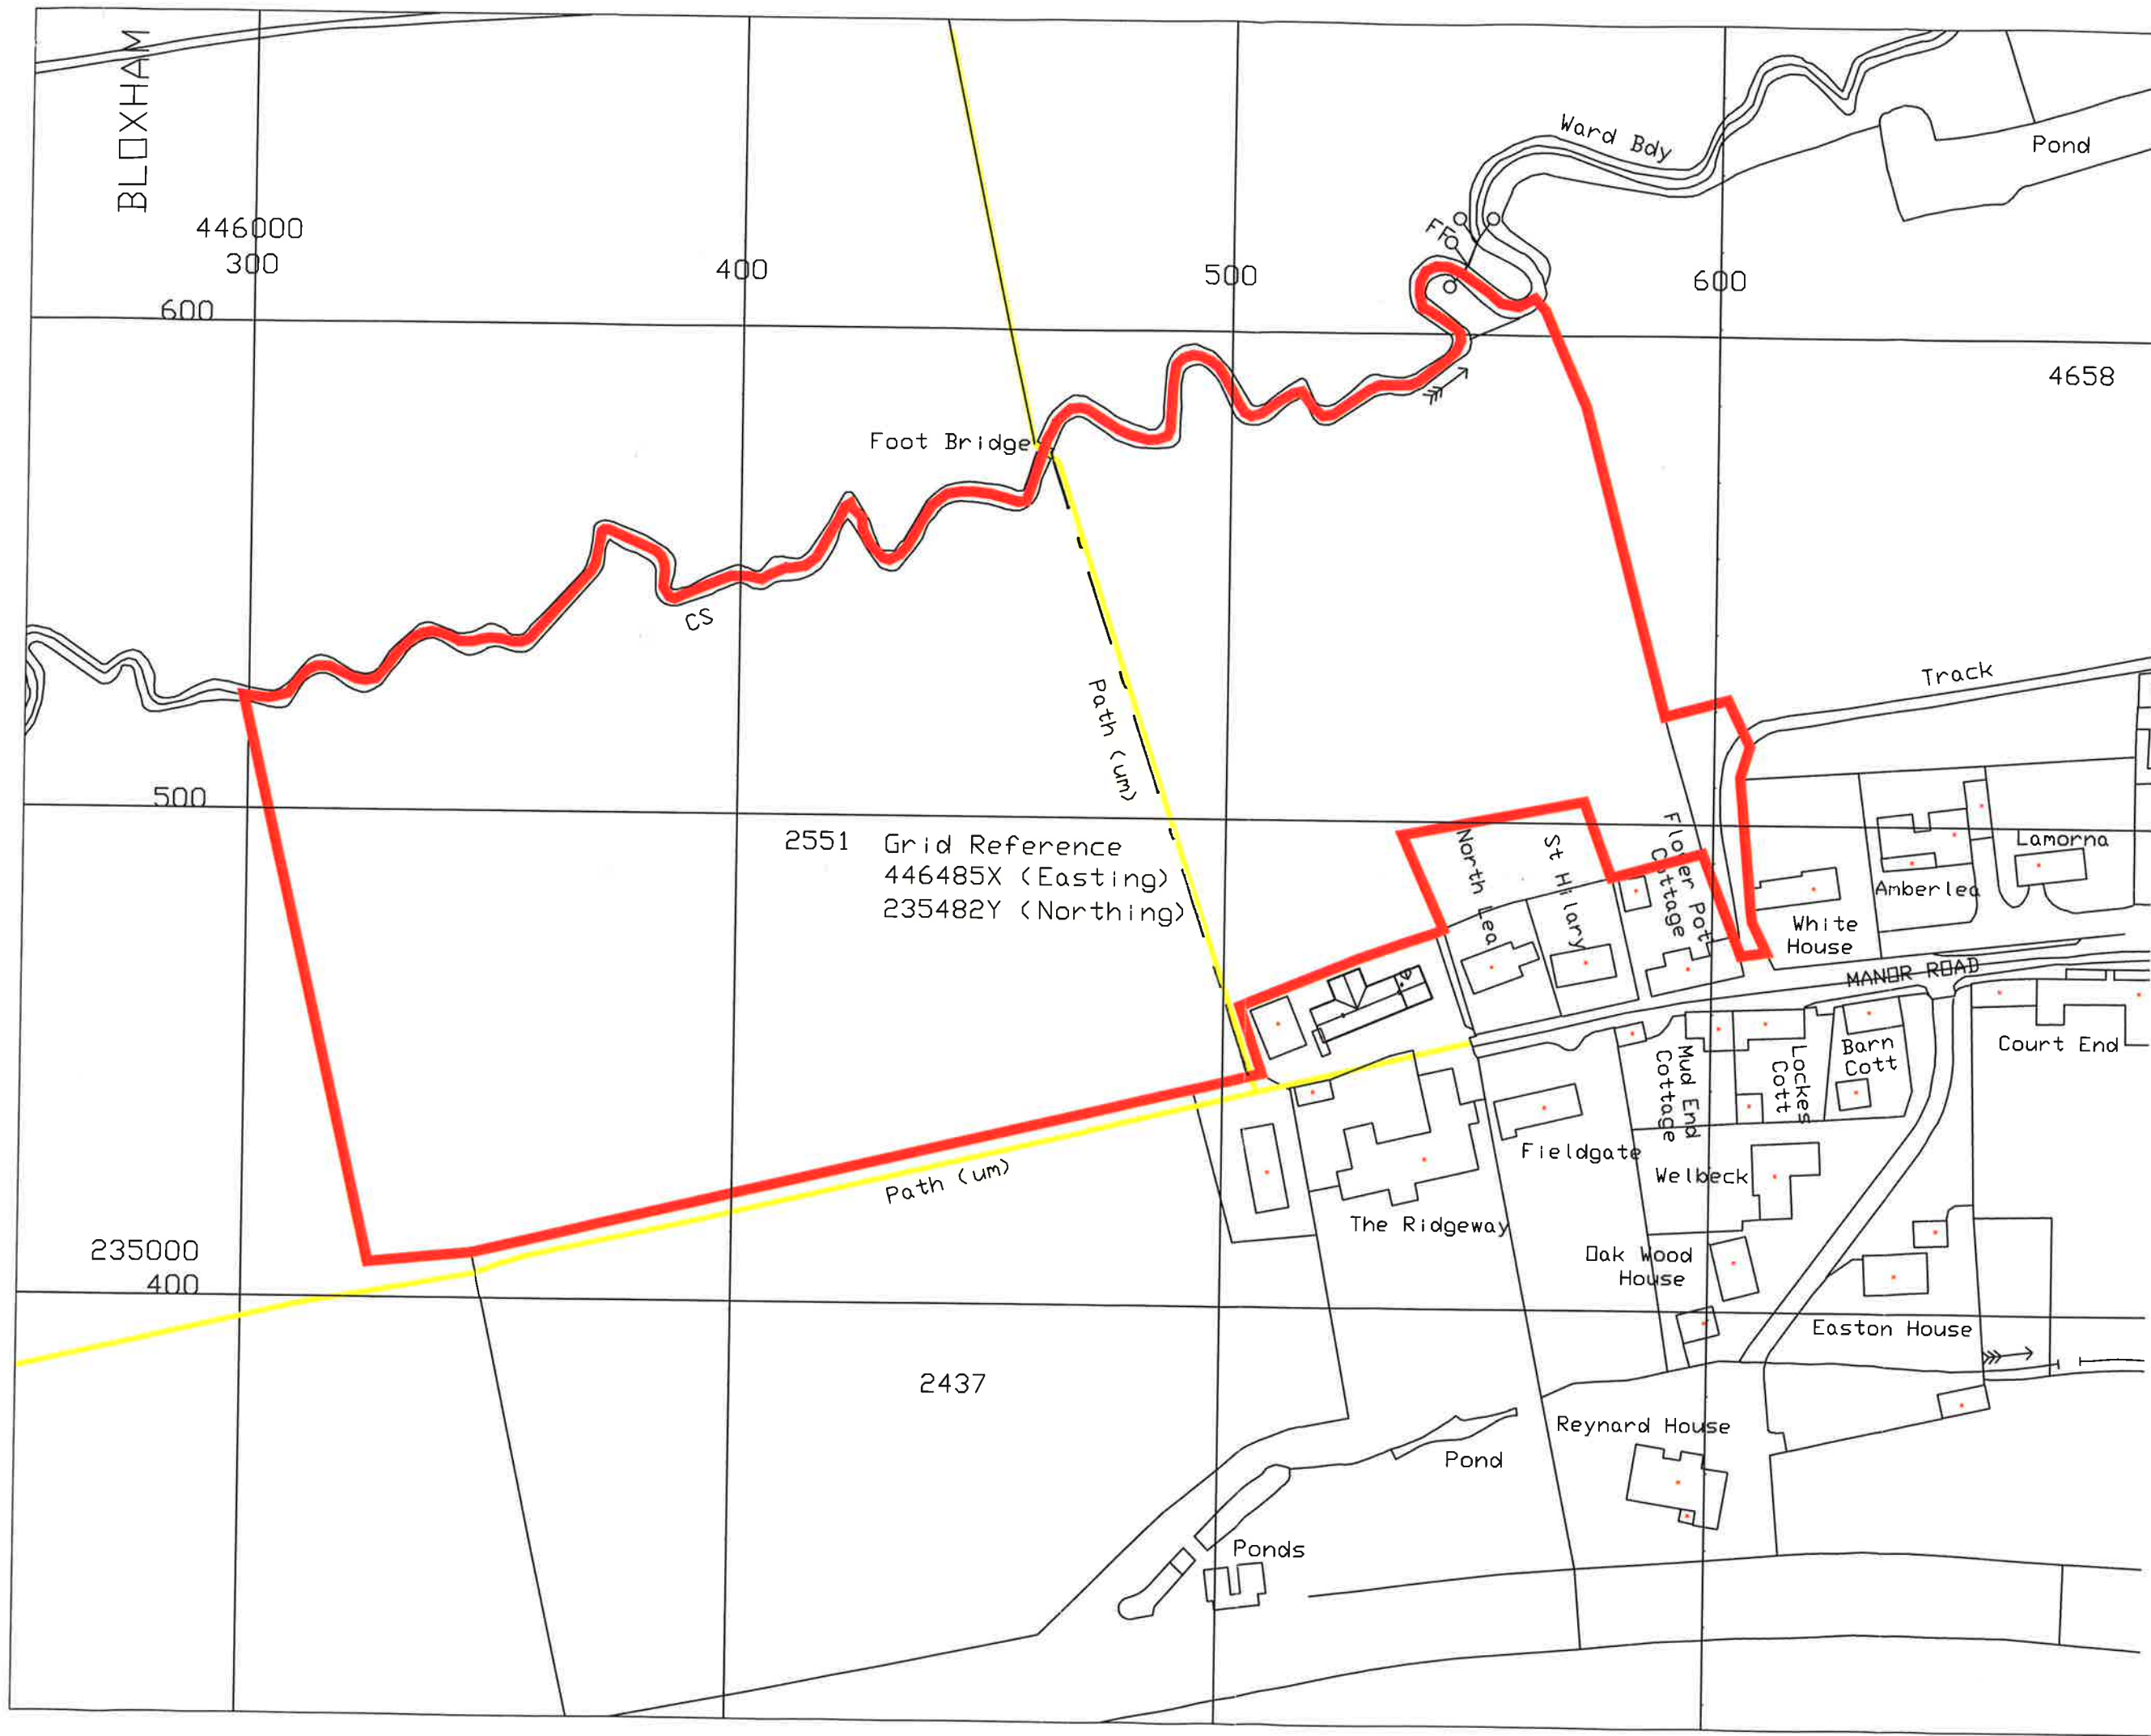

This drawing is to be read in conjunction with all relevant specifications and drawings issued by the architect, consultants and other specialists.

Do not scale this drawing. For discrepancies or omissions contact Mayfield Projects Limited prior to work commencing.

The contractor is to check and verify all building and site dimensions, levels and sewer invert levels at connection points before work commences.

Materials and workmanship are to comply in all respects with current British Standard Specifications, British Standard Code of practice, Building Regulations, Building Standards (Scotland) (consolidation) Regulation.

The copyright of this drawing is vested in Roc Building Consultancy Limited and must not be copied or reproduced without written consent.

Revisions

# **ROC ASSOCIATES BUILDING CONSULTANCY LIMITED**

## *Building Surveying*

FELDON HOUSE, BANBURY ROAD, KINOTON  
WARWICK WARWICKSHIRE CV35 0JS  
TEL: 01928 800 888 FAX: 01928 800 999

PROJECT  
Land To North Of  
Manor Road  
Adderbury OX17

TITLE  
Definitive Map  
Grid 446485X (Easting)  
235482Y (Northing)

|                  |                      |                       |     |
|------------------|----------------------|-----------------------|-----|
| DATE<br>24.06.15 | SCALE<br>1:1250 @ A3 | DWG No<br>1/0 C1 P019 | REV |
| DRAWN<br>LEL     | CHECKED              |                       |     |