


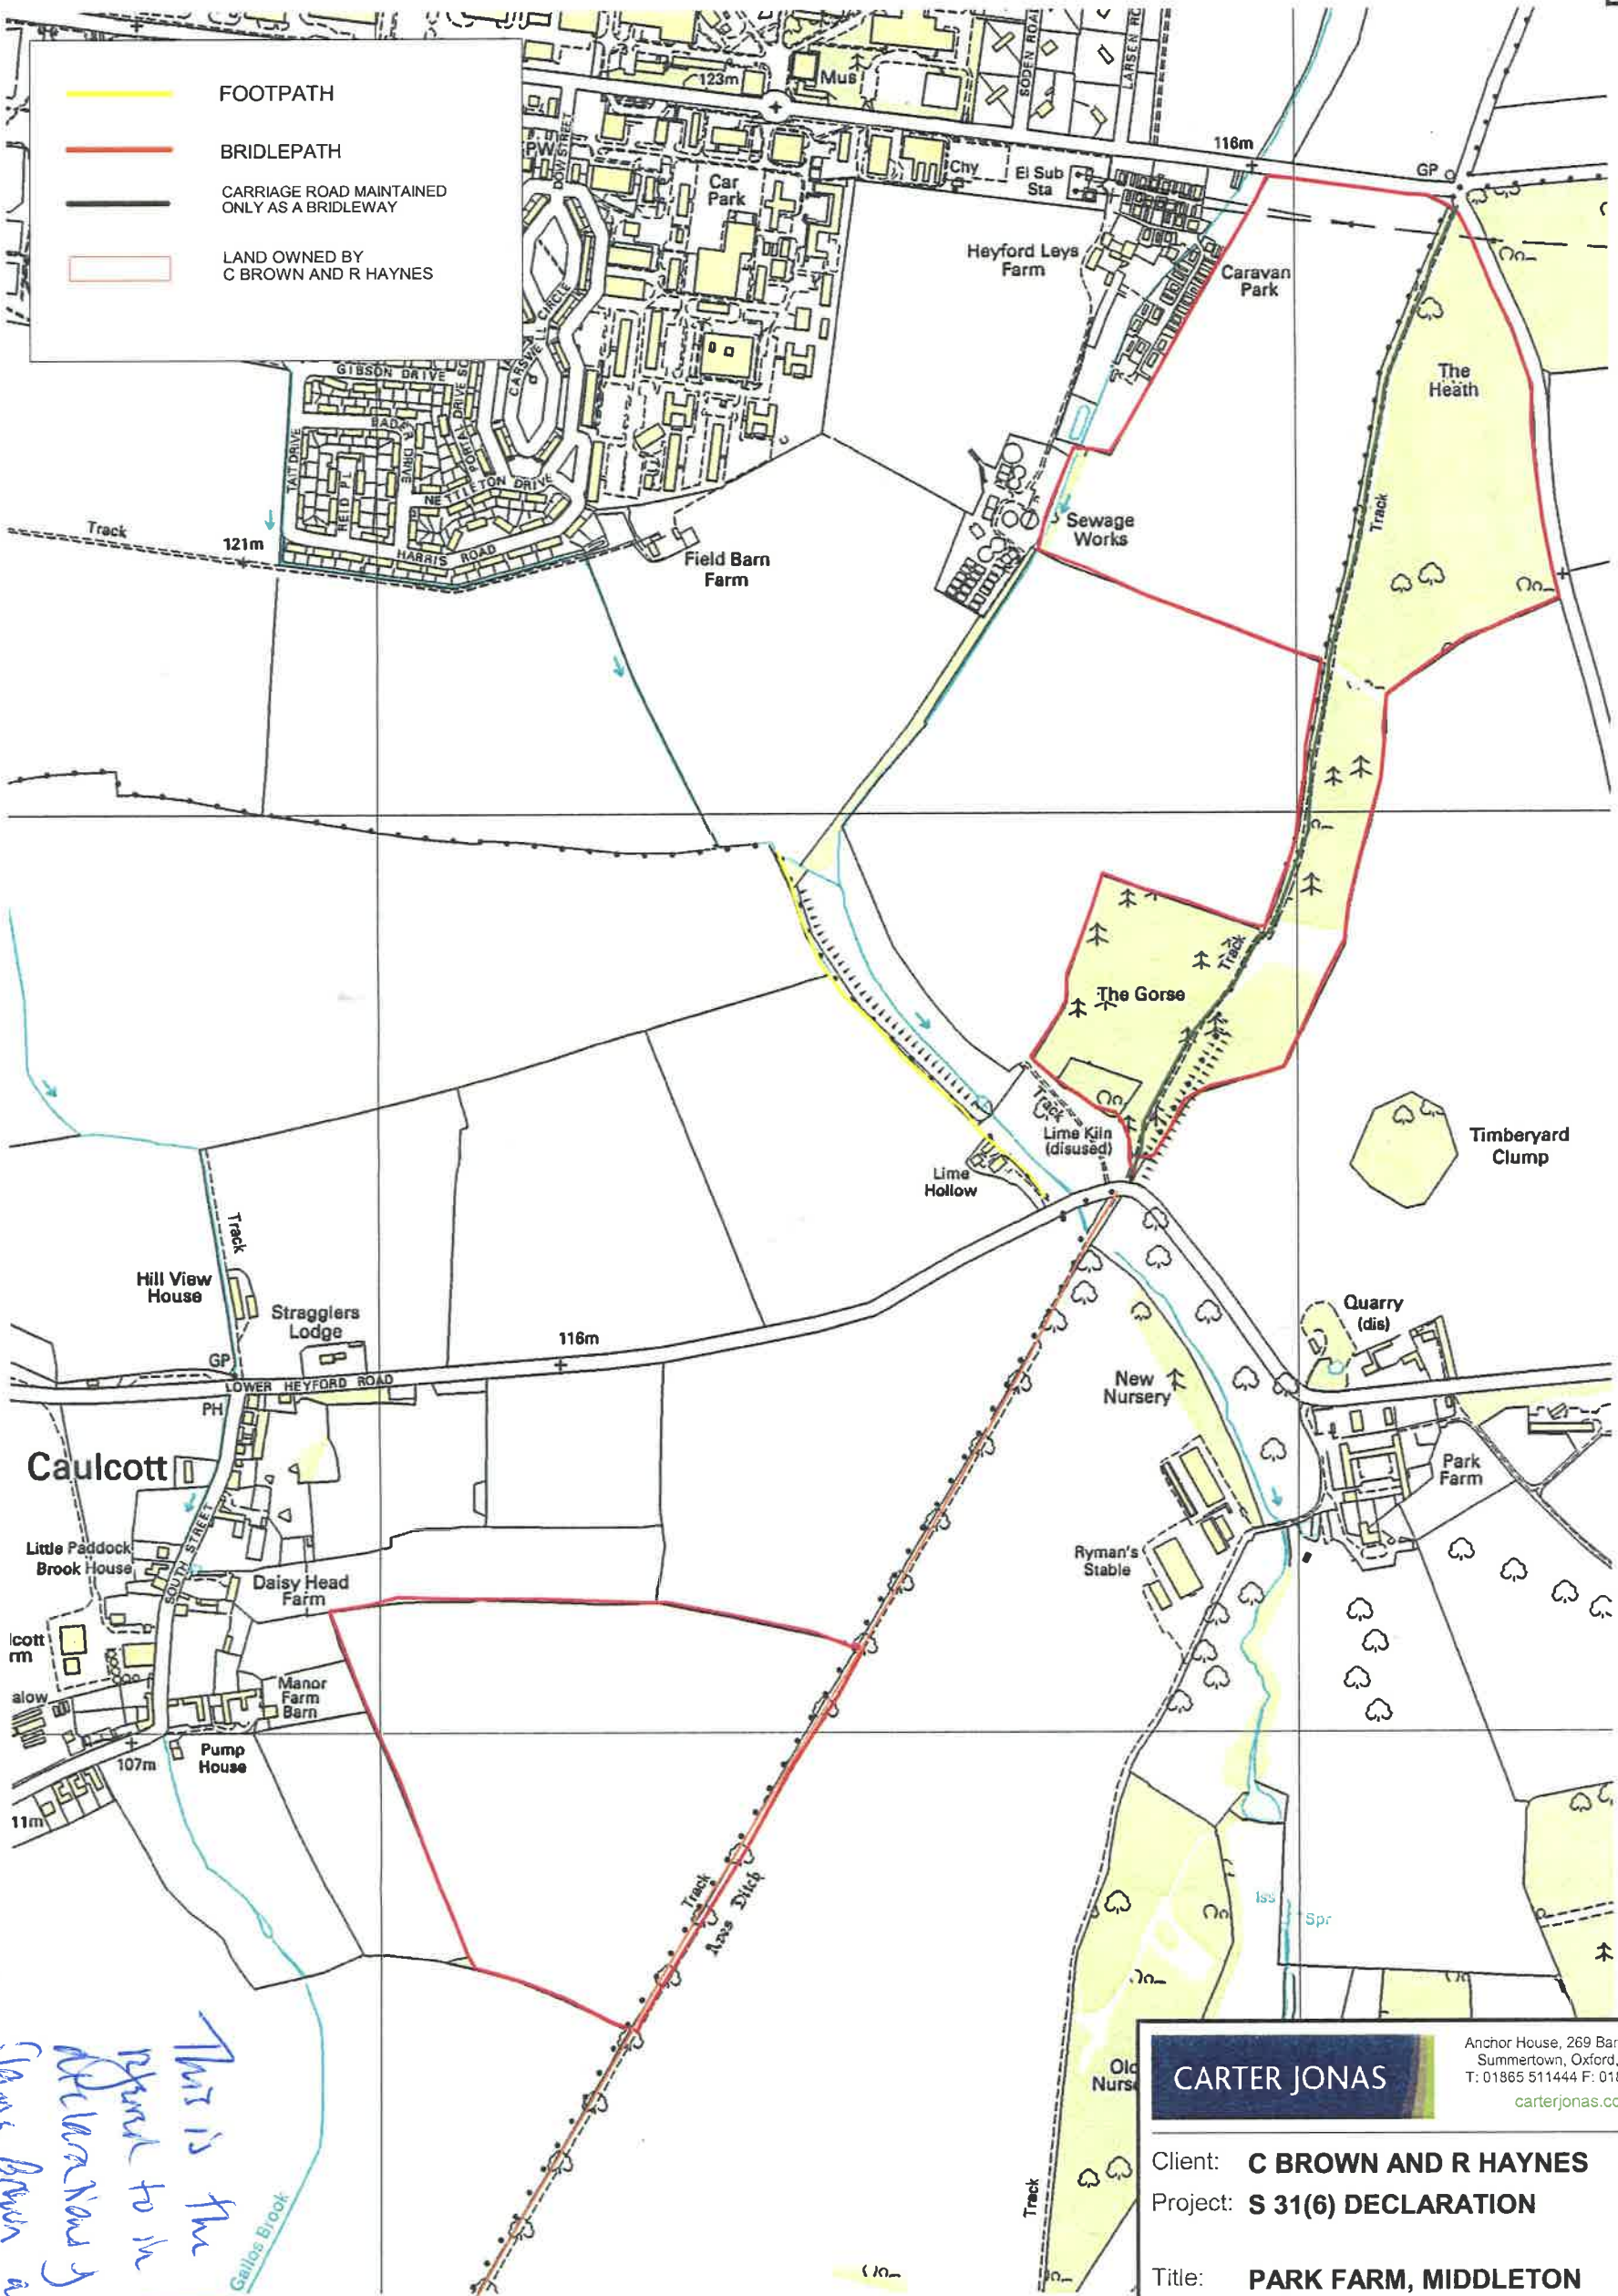

CARTER JONAS

Anchor House, 269 Banbury Road,
Summertown, Oxford, OX2 7LL
T: 01865 511444 F: 01865 310653
carterjonas.co.uk

Client: **C BROWN AND R HAYNES**

Project: **S 31(6) DECLARATION**

Title: **PARK FARM, MIDDLETON**

Scale: 1:7500

@A3 Date: 15 September

Drawn by: JEJ

Dwg no: **OX000000-YY-XX**

*This is the plan
referred to in the
Declaration by C Brown
& R Haynes dated
15 September 2010
before me
WJG*