



Notes:

1. All dimensions are in millimetres unless shown otherwise.
2. For further information refer to Standard Details Guidance Note drawing no. HSD/100/001
3. For concrete specifications and mix information refer to the Concrete For Ancillary Purposes Standard Specification drawing no. HSD/100/002.

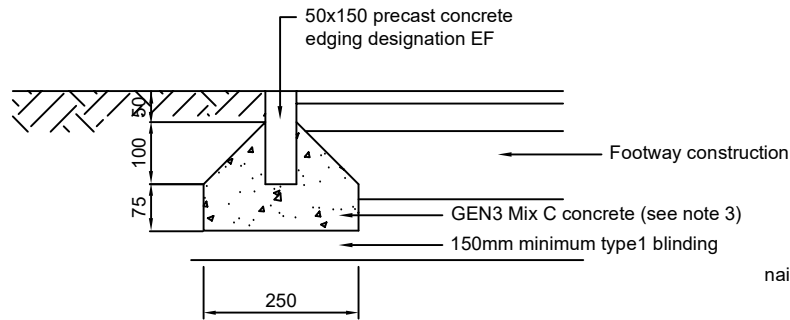

FOOTWAY EDGE DETAIL TYPE F1

Timber edging 150x25 tanalised softwood board, twice nailed with 50mm galvanised nails to 50x50x400 tanalised softwood pegs driven 25mm below the top of the board at 1m centres

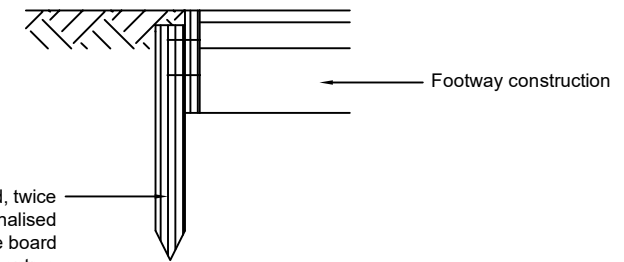

FOOTWAY EDGE DETAIL TYPE F2 -
subject to OxonCC approval



DRAWING TITLE:
Series 1100: Kerbs, Footways and Paved Areas - Edgings to Footways and Footpaths

SCALE: NTS

	DRAWN	CHECKED
INITIALS:	CS	MS
DATE:	12/01/2024	12/01/2024

REV	AMENDMENTS	DRN	CHK'D	DATE

DRAWING NO:
HSD/1100/020