


PLAN

Notes:

1. All dimensions are in millimetres unless shown otherwise.
2. Maximum crossfall to be 1:12
3. For further information refer to Standard Details Guidance Note drawing no. HSD/100/001

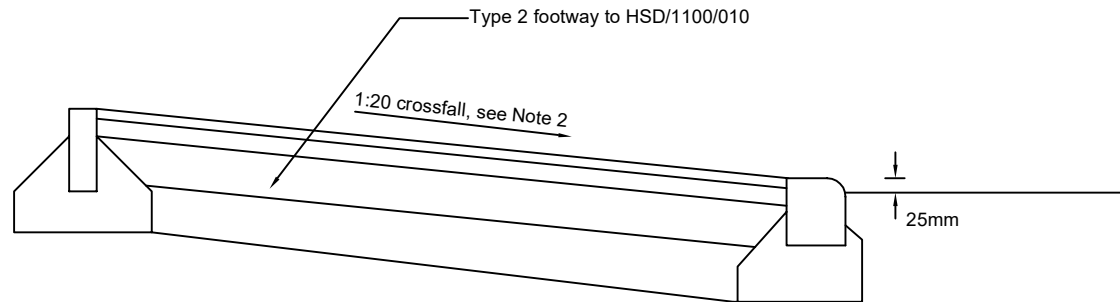

SECTION A-A

DRAWING TITLE:  
**Series 1100: Kerbs, Footways and Paved Areas - Vehicle Crossing - Domestic and Heavy Duty**

SCALE: NTS	DRAWN	CHECKED
	INITIALS: CS	MS
	DATE: 12/01/2024	12/01/2024

REV	AMENDMENTS	DRN	CHK'D	DATE
DRAWING NO: <b>HSD/1100/025</b>				

