
Notes:

- 1. All dimensions are in millimetres unless shown otherwise.
- 2. Sub-base and laying course to be compacted.
- 3. For further information refer to Standard Details Guidance Note drawing no. HSD/100/001

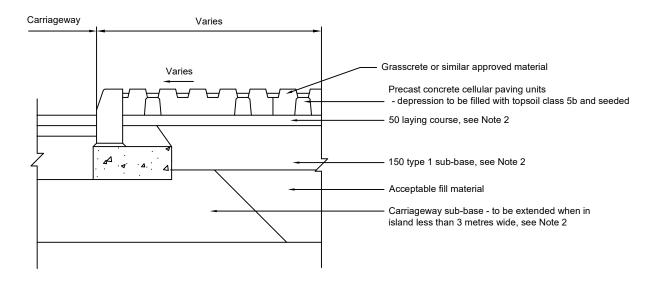

PAVING TYPE 1 -FOR CAR PARKS AND MAINTENANCE BAYS

OXFORDSHIRE COUNCIL

DRAWING TITLE:
Series 1100: Kerbs, Footways and Paved Areas - Paving Type 1 for Car Parks and Maintenance Bays

REV	AM	ENDMENTS	DRN	CHCK'D	DATE
DRA	WING NO:				

SCALE: NTS

		DRAWN	CHECKED
	INITIALS:	cs	MS
	DATE:	12/01/2024	12/01/2024

HSD/1100/030