



**OVER-RUNNABLE STRIP FOR ISLANDS IN SMALL ROUNDABOUTS**

**Notes:**

1. All dimensions are in millimetres unless shown otherwise.
2. Block paving to be laid in stretcher bond to BS 7533.
3. Width of paved edge strip may be increased to suit other design considerations.
4. Concrete pavements to be constructed in 5000 bays with flexcell joints.
5. Chevron pattern to Diagram 515.2 Traffic Signs Manual 2013 - Chapter 4.
6. Please refer to drawing No. HSD/1100/051 - Sheet 2 of 2 for Plan and Section.
7. For further information refer to Standard Details Guidance Note drawing no. HSD/100/001
8. For concrete specifications and mix information refer to the Concrete For Ancillary Purposes Standard Specification drawing no. HSD/100/002.

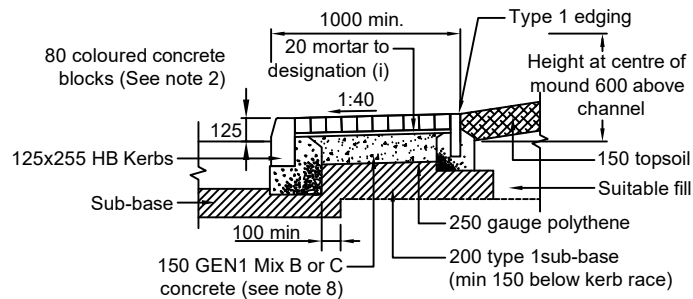

**BLOCK PAVED EDGE STRIP**

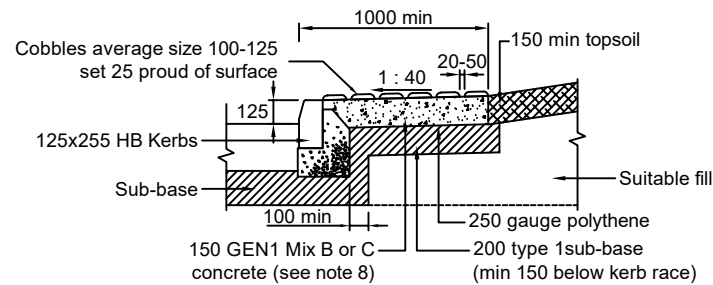

**ALTERNATIVE EDGE STRIP - COBBLED**

Subject to Engineers Approval



DRAWING TITLE:  
Series 1100: Kerbs, Footways and Paved Areas - Roundabout Central Island Hard Landscaping (Sheet 1 of 2)

|            |            |            |
|------------|------------|------------|
| SCALE: NTS | DRAWN      | CHECKED    |
| INITIALS:  | CS         | MS         |
| DATE:      | 12/01/2024 | 12/01/2024 |

|                             |            |     |       |      |
|-----------------------------|------------|-----|-------|------|
| REV                         | AMENDMENTS | DRN | CHK'D | DATE |
| DRAWING NO:<br>HSD/1100/050 |            |     |       |      |