


Height of Centre of Roundabout


D	H
1.6-2.0	80
2.1-4.0	100

Notes:


1. All dimensions are in millimetres unless shown otherwise.
2. Paving blocks to be 200x100x80 class 3 plain concrete units with white resin-bonded 'arclyt' aggregate finish with minimum 20% content of solid glass beads to BS 6088 surface applied.
3. For further information refer to Standard Details Guidance Note drawing no. HSD/100/001
4. For concrete specifications and mix information refer to the Concrete For Ancillary Purposes Standard Specification drawing no. HSD/100/002.

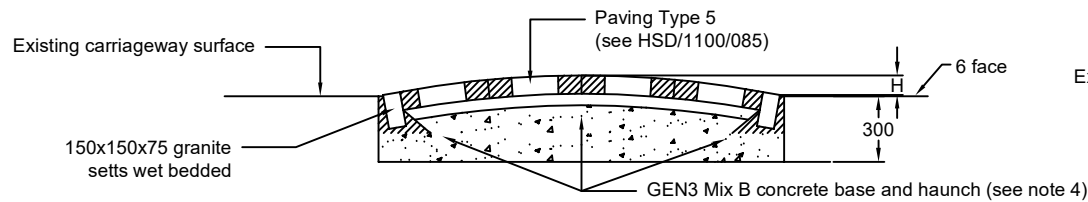

BLOCK PAVED CONSTRUCTION

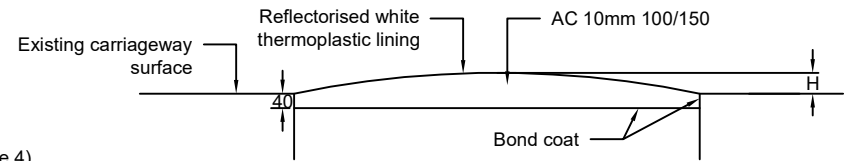

FLEXIBLE CONSTRUCTION

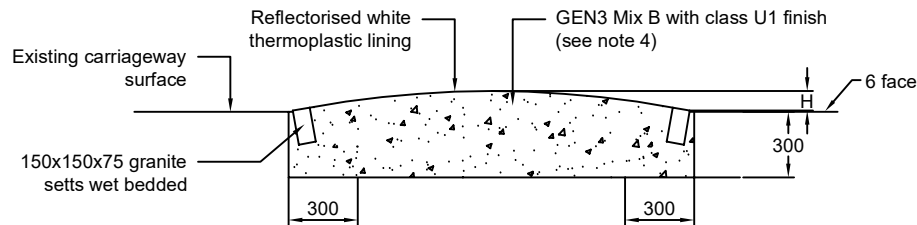

CONCRETE CONSTRUCTION

DRAWING TITLE:
Series 1100: Kerbs, Footways and Paved Areas - Mini and Small Roundabout up to 4m Diameter

SCALE: NTS		DRAWN	CHECKED
	INITIALS:	CS	MS
	DATE:	12/01/2024	12/01/2024

REV	AMENDMENTS	DRN	CHK'D	DATE
DRAWING NO: HSD/1100/055				

