



**GRANITE SETT TYPE S1 - 100 UPSTAND**

**Notes:**

- All dimensions are in millimetres unless shown otherwise.
- Transitions between different types of setts are to be 1 metre long.
- Contraction joints consisting of a single piece 12mm thick fibre board to clause 1015 passing through bed, backing, channel and setts shall be provided at centres not exceeding 15 metres.
- Sett face at dropped crossings:-  
Pedestrian: 0-6mm  
Cycleway: 0-6mm  
Vehicular: 25mm
- Haunching to be laid on a minimum of 150 type 1 sub-base.
- For further information refer to Standard Details Guidance Note drawing no. HSD/100/001
- In-situ concrete bedding and haunching to be GEN1 Mix B or C concrete. For concrete specifications and mix information refer to the Concrete For Ancillary Purposes Standard Specification drawing no. HSD/100/002.

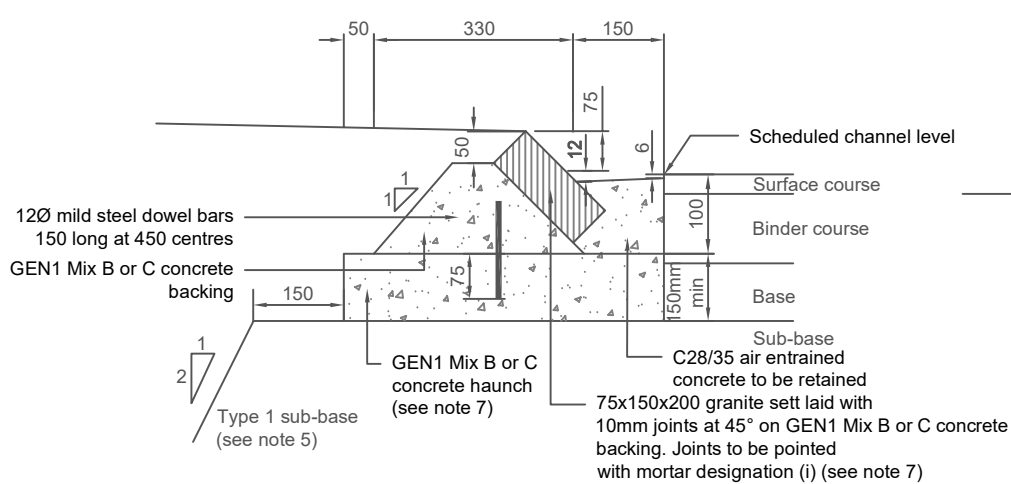

**GRANITE SETT TYPE S2 - 75 FULL BATTER**

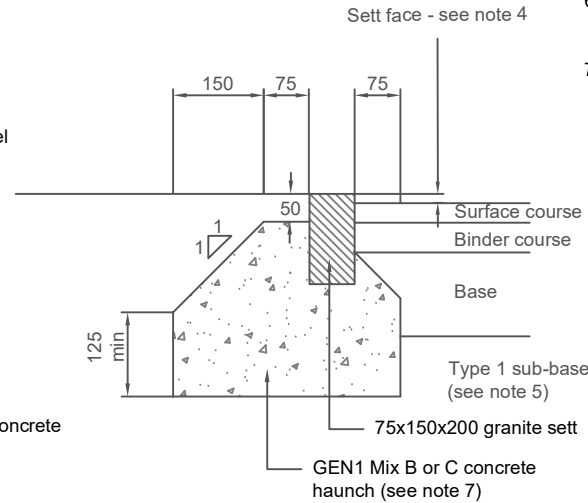

**GRANITE SETT TYPE S5 - AT DROPPED CROSSINGS**

DRAWING TITLE:  
Series 1100: Kerbs, Footways and Paved Areas - Granite Sett Kerbing

SCALE: NTS	DRAWN	CHECKED
INITIALS:	CS	MS
DATE:	12/01/2024	12/01/2024

REV	AMENDMENTS	DRN	CHK'D	DATE
DRAWING NO: HSD/1100/070				

