


Notes:

1. All dimensions are in millimetres unless shown otherwise.
2. If footway reinstatement is required, the new surfacing shall be full width of the footway.
3. For further information refer to Standard Details Guidance Note drawing no. HSD/100/001
4. In-situ concrete bedding and haunching to be GEN1 Mix B or C concrete. For concrete specifications and mix information refer to the Concrete For Ancillary Purposes Standard Specification drawing no. HSD/100/002.

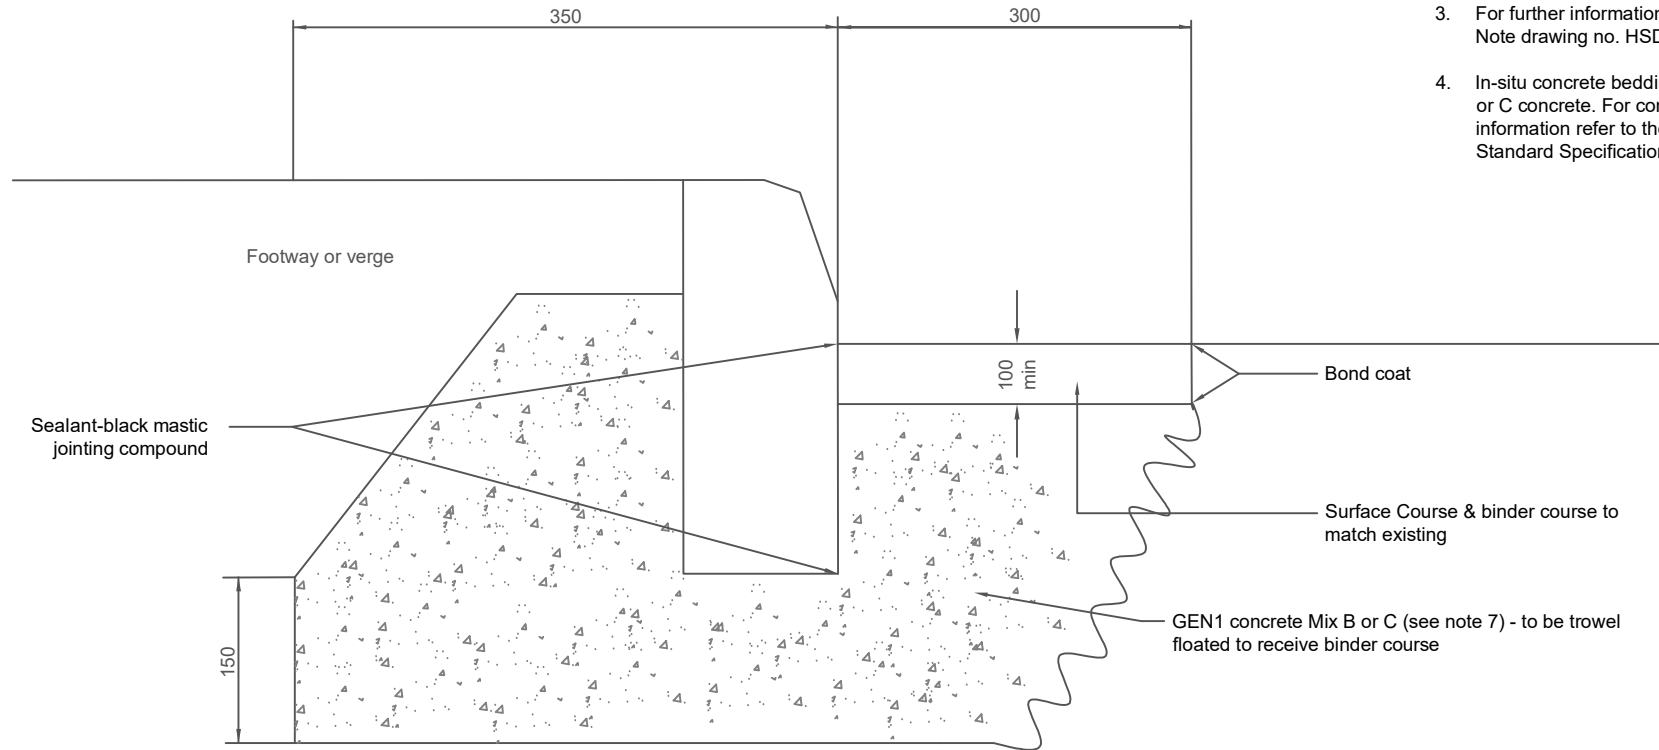

DRAWING TITLE:
**Series 1100: Kerbs, Footways and Paved Areas - Reinstatement Detail
 for New Kerb Line Laid in Existing Carriageway**

| | | |
|------------|------------|------------|
| SCALE: NTS | DRAWN | CHECKED |
| INITIALS: | CS | MS |
| DATE: | 12/01/2024 | 12/01/2024 |

| | | | | |
|------------------------------------|------------|-----|-------|------|
| REV | AMENDMENTS | DRN | CHK'D | DATE |
| DRAWING NO: HSD/1100/100 | | | | |

