



QUICKTHORN HEDGE TYPE 1

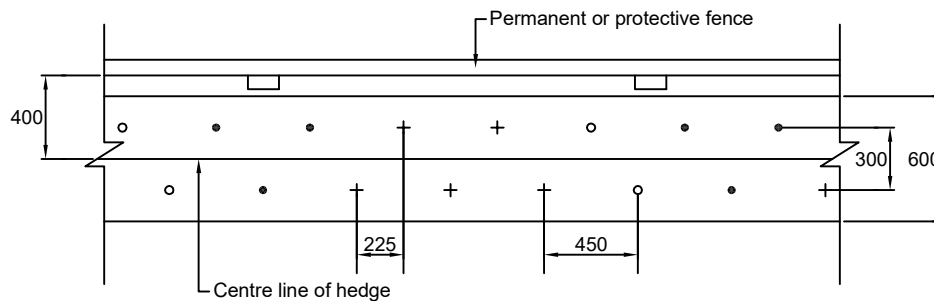

MIXED HEDGE TYPE 2

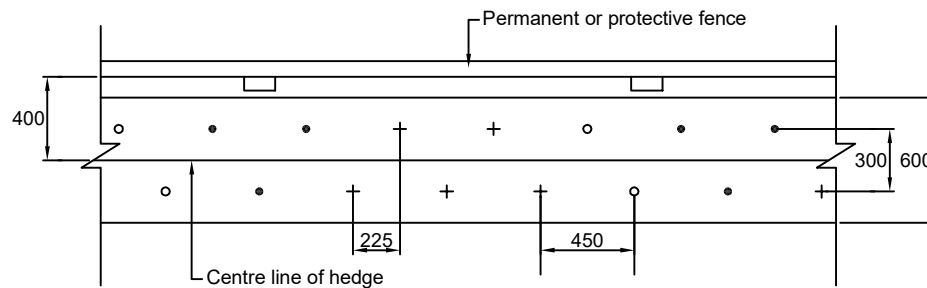

MIXED HEDGE TYPE 3

Notes

1. The hedge shall be planted in a trench 600mm wide and 450mm deep with the base of the trench cultivated to a depth of 150mm.
2. All dimensions are in millimetres unless shown otherwise.
3. Planting and landscaping to comply with MCHW Series 3000
4. Planting position to be pre-agreed with engineer.
5. Visibility sight line to be considered when positioning the new hedge at the back of footway or carriageway, to prevent future encroachment issues.
6. For further information refer to Standard Details Guidance Note drawing no. HSD/100/001

Key

- + Quickthorn - *Crataegus monogyna* (5)
- Blackthorn - *Prunus spinosa* (3)
- Field maple - *Acer campestre* (2)
- Plant size to be 450mm - 600mm
- The number in brackets following the species is the number of plants of the species in each repeated block of planting.

DRAWING TITLE:
Series 300: Fencing - Hedges

SCALE: NTS

INITIALS:	CS	MS
DATE:	12/01/2024	12/01/2024

REV	AMENDMENTS	DRN	CHCK'D	DATE
DRAWING NO: HSD/300/005				

