


SECTION A-A


Notes:

1. All dimensions are in millimetres unless shown otherwise.
2. Concrete finish to be class F2 on formed surfaces and U2 on unformed surfaces.
3. Slabs to be Class 3 to BS EN 1339.
4. For further information refer to Standard Details Guidance Note drawing no. HSD/100/001
5. For concrete specifications and mix information refer to the Concrete For Ancillary Purposes Standard Specification drawing no. HSD/100/002.

HEADWALL TYPE H2

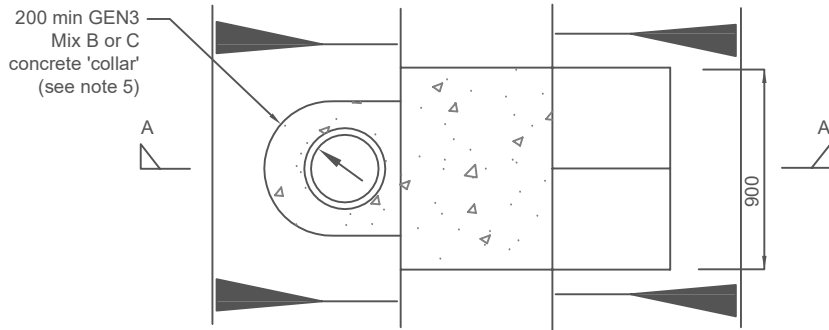

PLAN

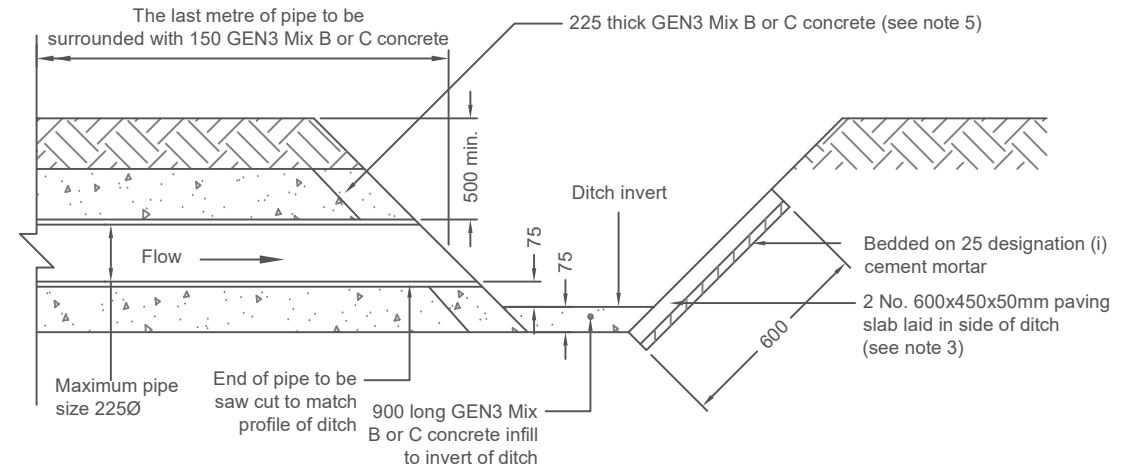

SECTION A-A

HEADWALL TYPE H1

DRAWING TITLE:
Headwalls - Types H1 and H2
for Pipes Upto 225mm Diameter

SCALE: NTS

INITIALS:	CS	MS
DATE:	12/01/2024	12/01/2024

REV	AMENDMENTS	DRN	CHCK'D	DATE
-----	------------	-----	--------	------

DRAWING NO:	HSD/500/175
-------------	-------------

