


LAYBY/BUS BAY



SECTION A-A

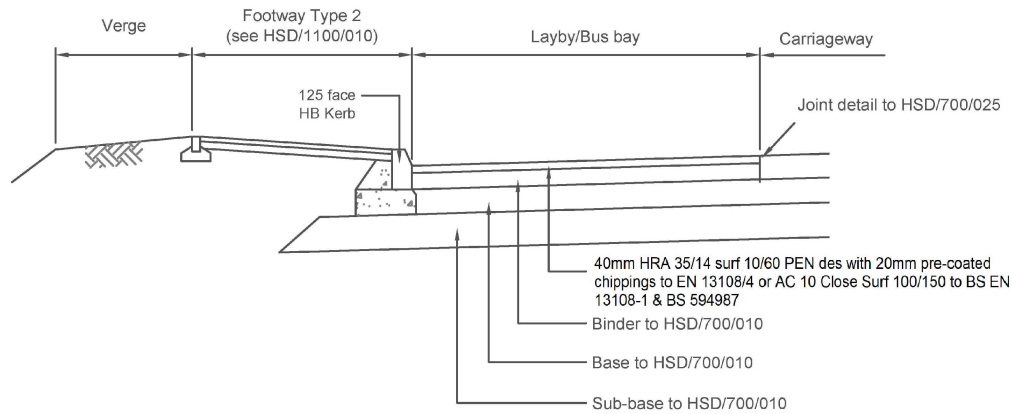

DRAWING TITLE:
Series 700: Road Pavements General - Laybys and Bus Bays
 Flexible Construction

SCALE: NTS

	DRAWN	CHECKED
INITIALS:	CS	MS
DATE:	12/01/2024	12/01/2024

REV	AMENDMENTS	DRN	CHCK'D	DATE

DRAWING NO:
HSD/700/015