


Point 'y' is where the straight kerb lines would intersect if there were no 30m radius. If the carriageway is unkerbed, layby kerbing shall extend 3 metres beyond point 'y' including the provision of a dropper kerb

Notes:

1. All dimensions are in millimetres unless shown otherwise.
2. Lining/road markings are to comply with TSRGD.
3. For further information refer to Standard Details Guidance Note drawing no. HSD/100/001

LAYBY/BUS BAY

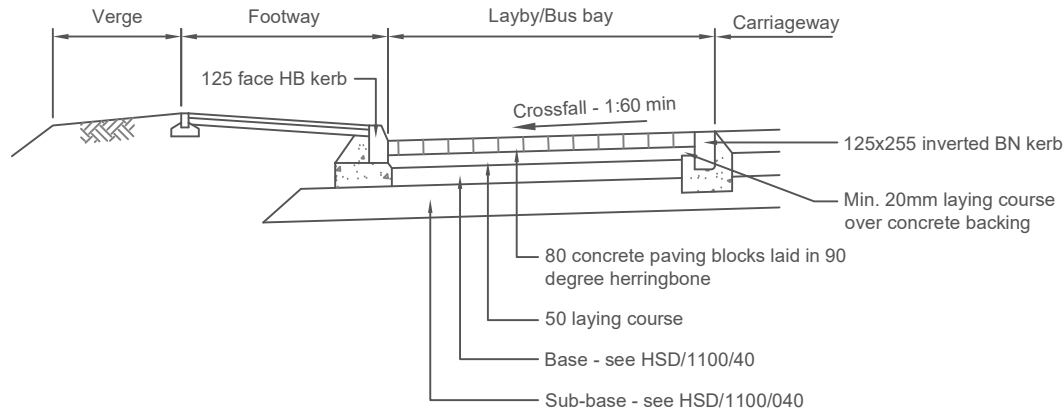

SECTION A-A



DRAWING TITLE:
Series 700: Road Pavements General - Laybys and Bus Bays
Blockwork Construction

SCALE: NTS

	DRAWN	CHECKED
INITIALS:	CS	MS
DATE:	12/01/2024	12/01/2024

REV	AMENDMENTS	DRN	CHCK'D	DATE

DRAWING NO:
HSD/700/020