


**Notes:**

1. All dimensions are in millimetres unless shown otherwise.
2. For further information refer to Standard Details Guidance Note drawing no. HSD/100/001
3. For concrete specifications and mix information refer to the Concrete For Ancillary Purposes Standard Specification drawing no. HSD/100/002.

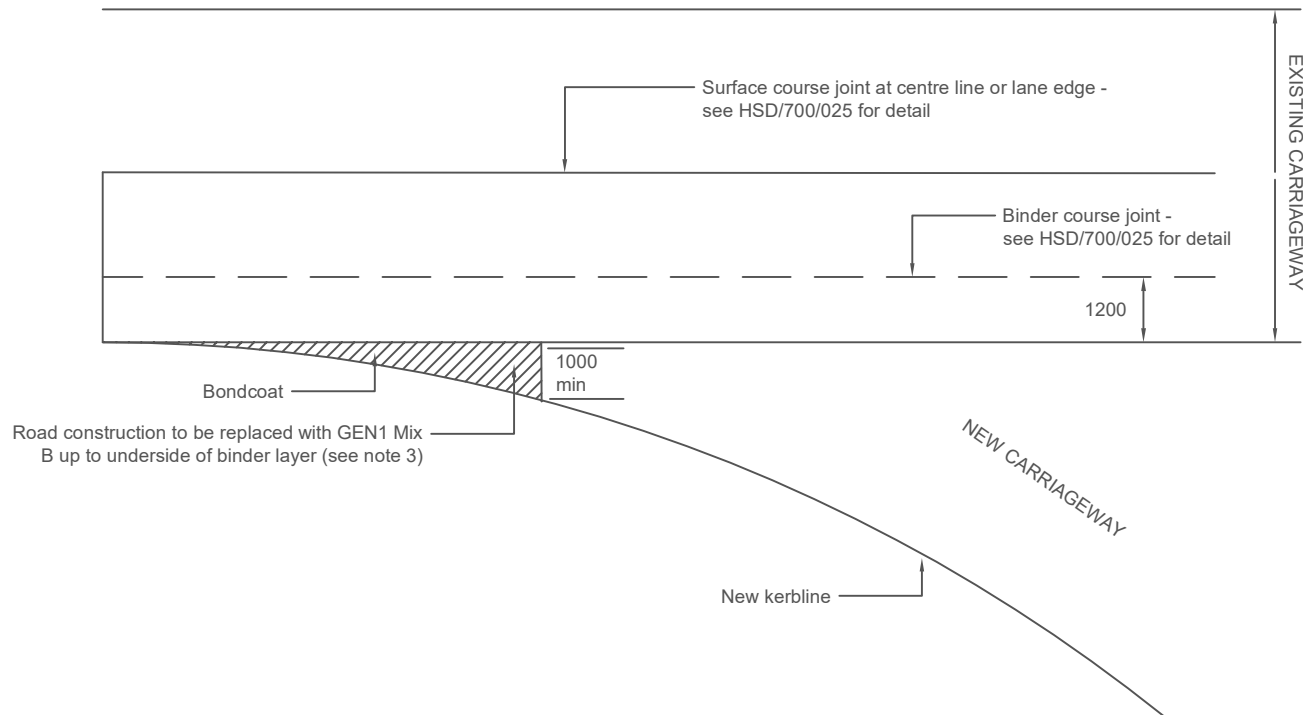

**DETAIL OF EDGE CONSTRUCTION AT TIE-IN  
BETWEEN NEW AND EXISTING CARRIAGEWAY AT JUNCTION**



DRAWING TITLE:  
Series 700: Road Pavements General - Flexible Construction Joints -  
Tie-ins between New and Existing Carriageway at Junction

SCALE: NTS

	DRAWN	CHECKED
INITIALS:	CS	MS
DATE:	12/01/2024	12/01/2024

REV	AMENDMENTS	DRN	CHK'D	DATE

DRAWING NO:	HSD/700/030
-------------	-------------