


**PLAN**

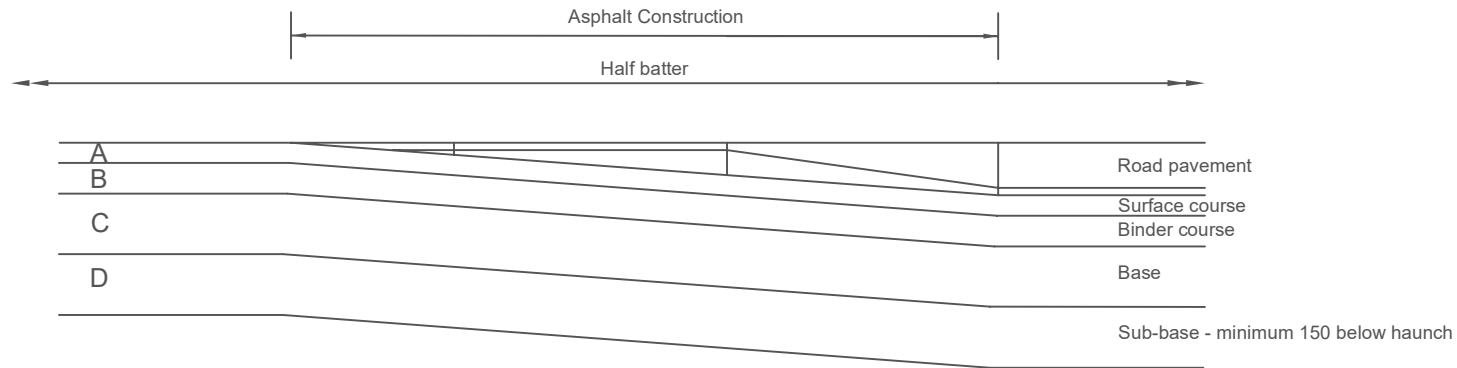

A - Surface course  
 B - Laying course.  
 C - Base as for road pavement  
 D - Sub-base as for road pavement.

**SECTION A-A**

**Notes:**

1. All dimensions are in millimetres unless shown otherwise.
2. Bollards are to be Glasdon 'Admiral' or similar approved at 450 offset from carriageway edge.
3. For further information refer to Standard Details Guidance Note drawing no. HSD/100/001



DRAWING TITLE:  
**Series 700: Road Pavements General - Traffic Calming -  
 Road Hump Type B - Flat Top**

SCALE: NTS

	DRAWN	CHECKED
INITIALS:	CS	MS
DATE:	12/01/2024	12/01/2024

REV	AMENDMENTS	DRN	CHK'D	DATE
DRAWING NO: <b>HSD/700/105</b>				