



2 No. Diag. 1062 white thermoplastic road markings extend to top of slope 1850 max. on either side of hump. When blockwork is proposed on the table top a flush 225x125mm CS1 channel at the top of the ramp is required.

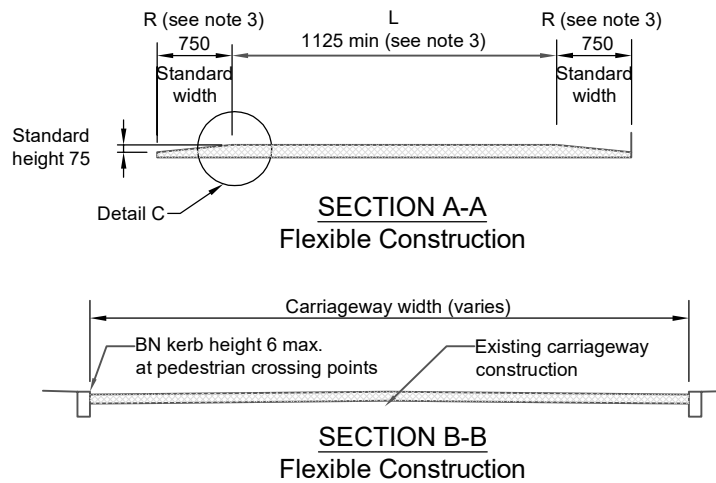

Notes:

1. All dimensions are in millimetres unless shown otherwise.
2. Block paving to be 80 thick to HSD/1100/040.
3. On bus routes:
 - Minimum width (L) shall be 6000
 - R to be 1125.
4. For further information refer to Standard Details Guidance Note drawing no. HSD/100/001
5. Road markings and signs to refer to The Traffic Signs Regulations and General Directions 2016 (TSRGD 2016).

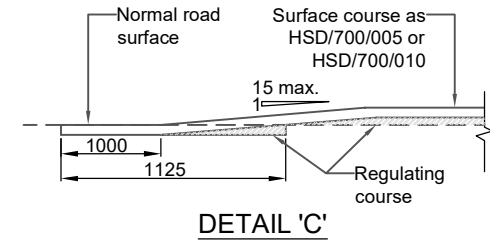

DRAWING TITLE:
Series 700: Road Pavements General - Traffic Calming - Raised Table

SCALE: NTS

DRAWN	CHECKED
INITIALS: CS	MS
DATE: 12/01/2024	12/01/2024

REV	AMENDMENTS	DRN	CHK'D	DATE
-----	------------	-----	-------	------

DRAWING NO:
HSD/700/115

