


PART PLAN OF RUMBLE STRIP

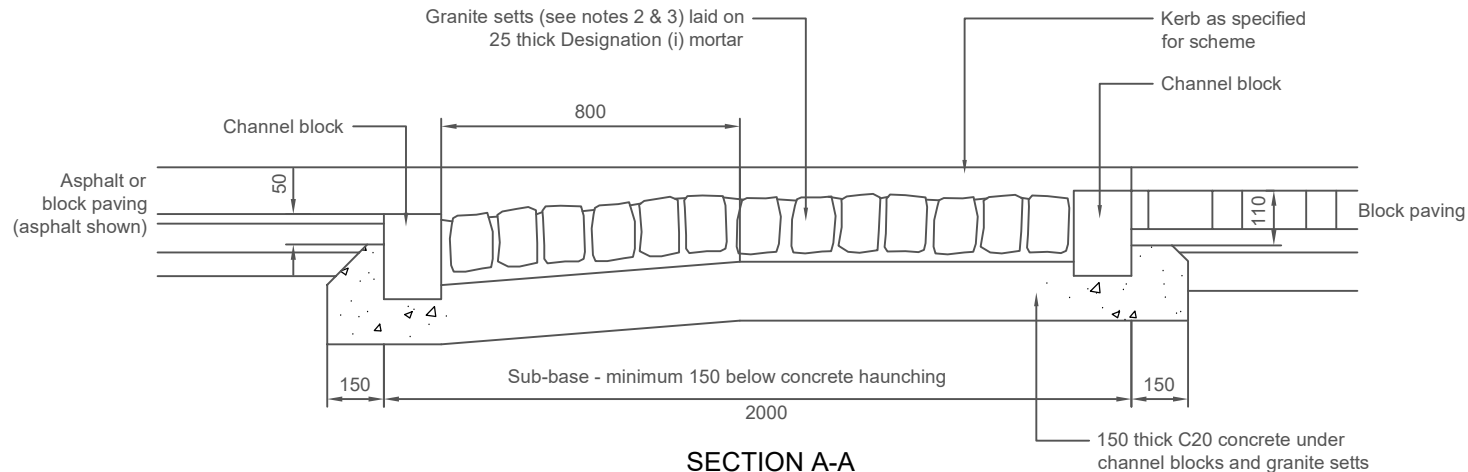

**SECTION A-A
THROUGH RUMBLE STRIP**

Notes:

1. All dimensions are in millimetres unless shown otherwise.
2. Granite setts shall be 150x100x200. They shall be laid to show the 100x200 surface in stretcher bond.
3. Joints between granite setts shall be nominally 15 wide and shall be filled and pointed with Designation (i) mortar or with a polyester resin mortar where required by Oxon CC.
4. For further information refer to Standard Details Guidance Note drawing no. HSD/100/001.

DRAWING TITLE:

Series 700: Road Pavements General - Traffic Calming - Rumble Strip

SCALE: NTS

DRAWN

CHECKED

INITIALS:

CS

MS

DATE:

12/01/2024

12/01/2024

REV	AMENDMENTS	DRN	CHK'D	DATE

DRAWING NO:

HSD/700/120

