


Notes:

1. All dimensions are in millimetres unless shown otherwise.
2. For details of Contrasting blockwork panel construction see HSD/700/120.
3. Ramps and raised table shall be constructed as shown on HSD/700/115.
4. Where a 100m raise is used the ramp length is to be 2000mm (1:20).
5. Where a 75mm raise is used the ramp length is to be 1125mm (1:15).
6. For further information refer to Standard Details Guidance Note drawing no. HSD/100/001.

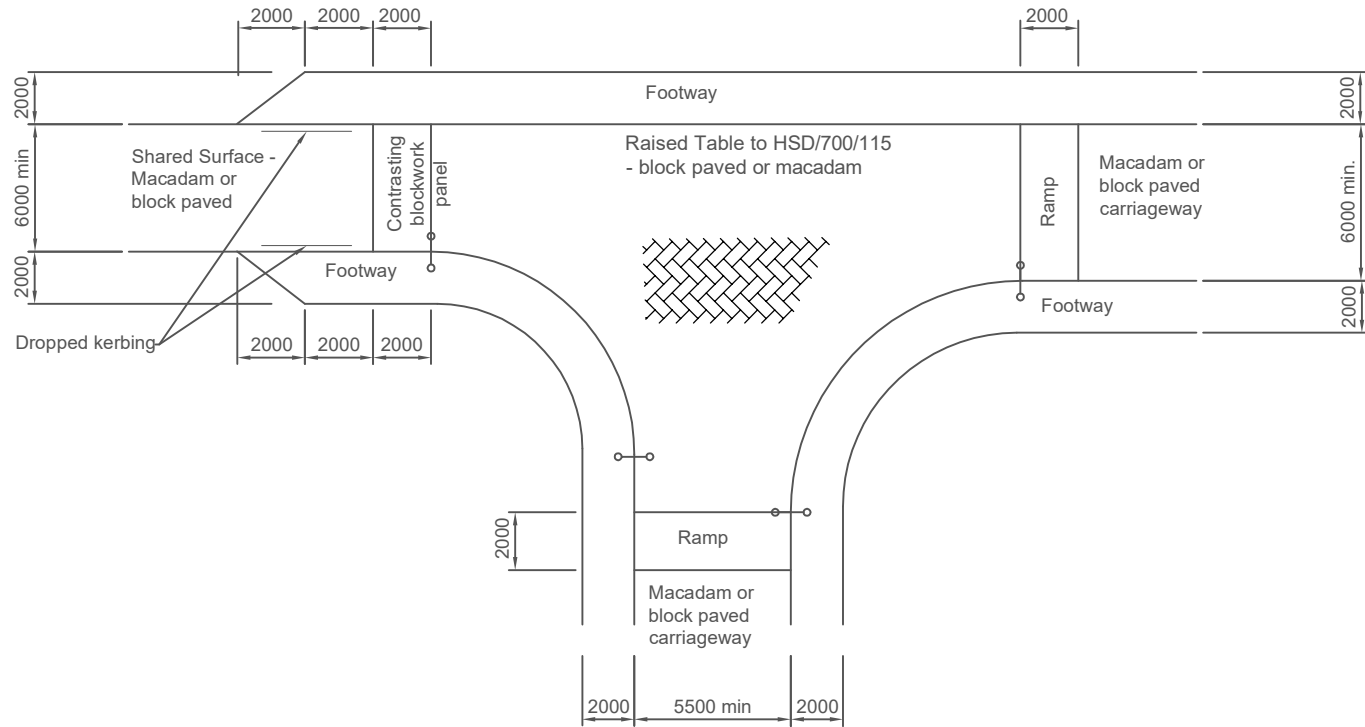

DRAWING TITLE: Series 700: Road Pavements General - Raised Table Junction - Typical Layout Showing Approach Detail for 'Shared Area'		
SCALE: NTS	DRAWN	CHECKED
INITIALS:	CS	MS
DATE:	12/01/2024	12/01/2024

REV	AMENDMENTS	DRN	CHK'D	DATE
DRAWING NO: HSD/700/125				

