


Notes:

1. All dimensions are in millimetres unless shown otherwise.
2. For further information refer to Standard Details Guidance Note drawing no. HSD/100/001

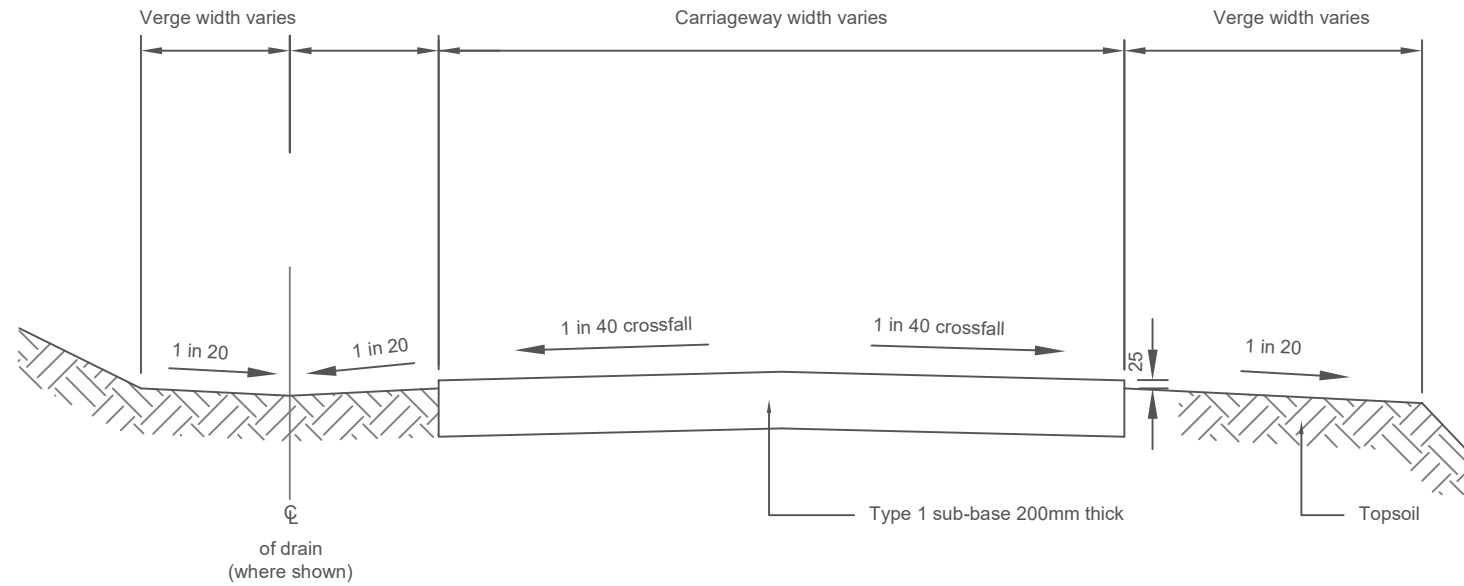

DRAWING TITLE:
Series 700: Road Pavements General - Temporary Access Road

REV	AMENDMENTS	DRN	CHK'D	DATE

SCALE: NTS	DRAWN	CHECKED
INITIALS:	CS	MS
DATE:	12/01/2024	12/01/2024

DRAWING NO:
HSD/700/150

