
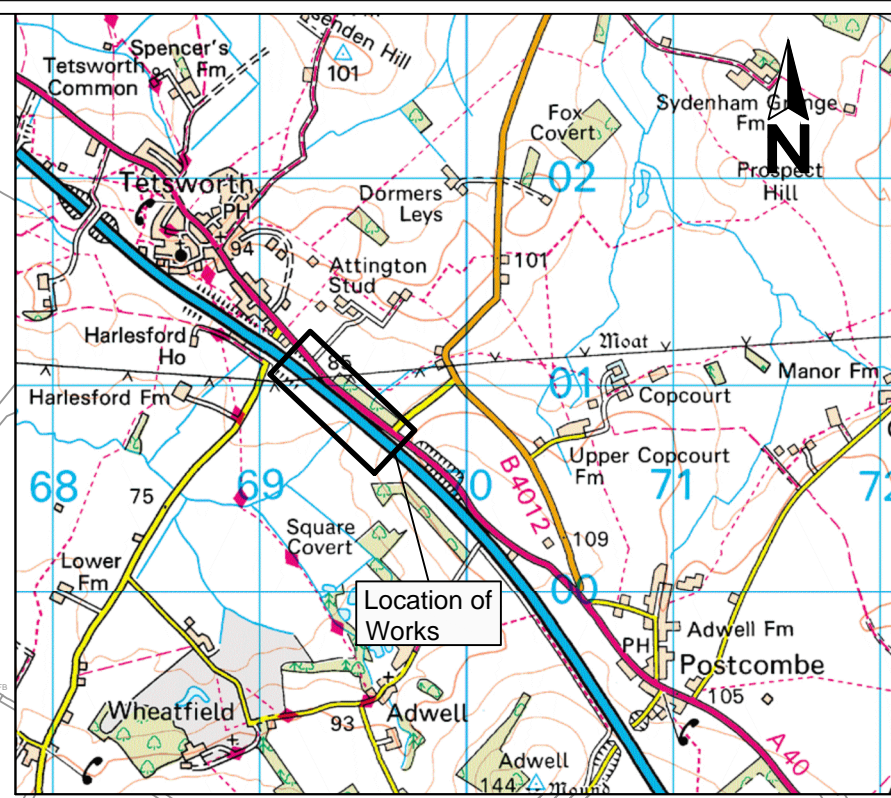


P:\4. Improvement Schemes\Schemes\S-000971 Subsidence Site Investigation\Tetsworth\07 Drawings\05 Working Drgs\Location plan.dwg

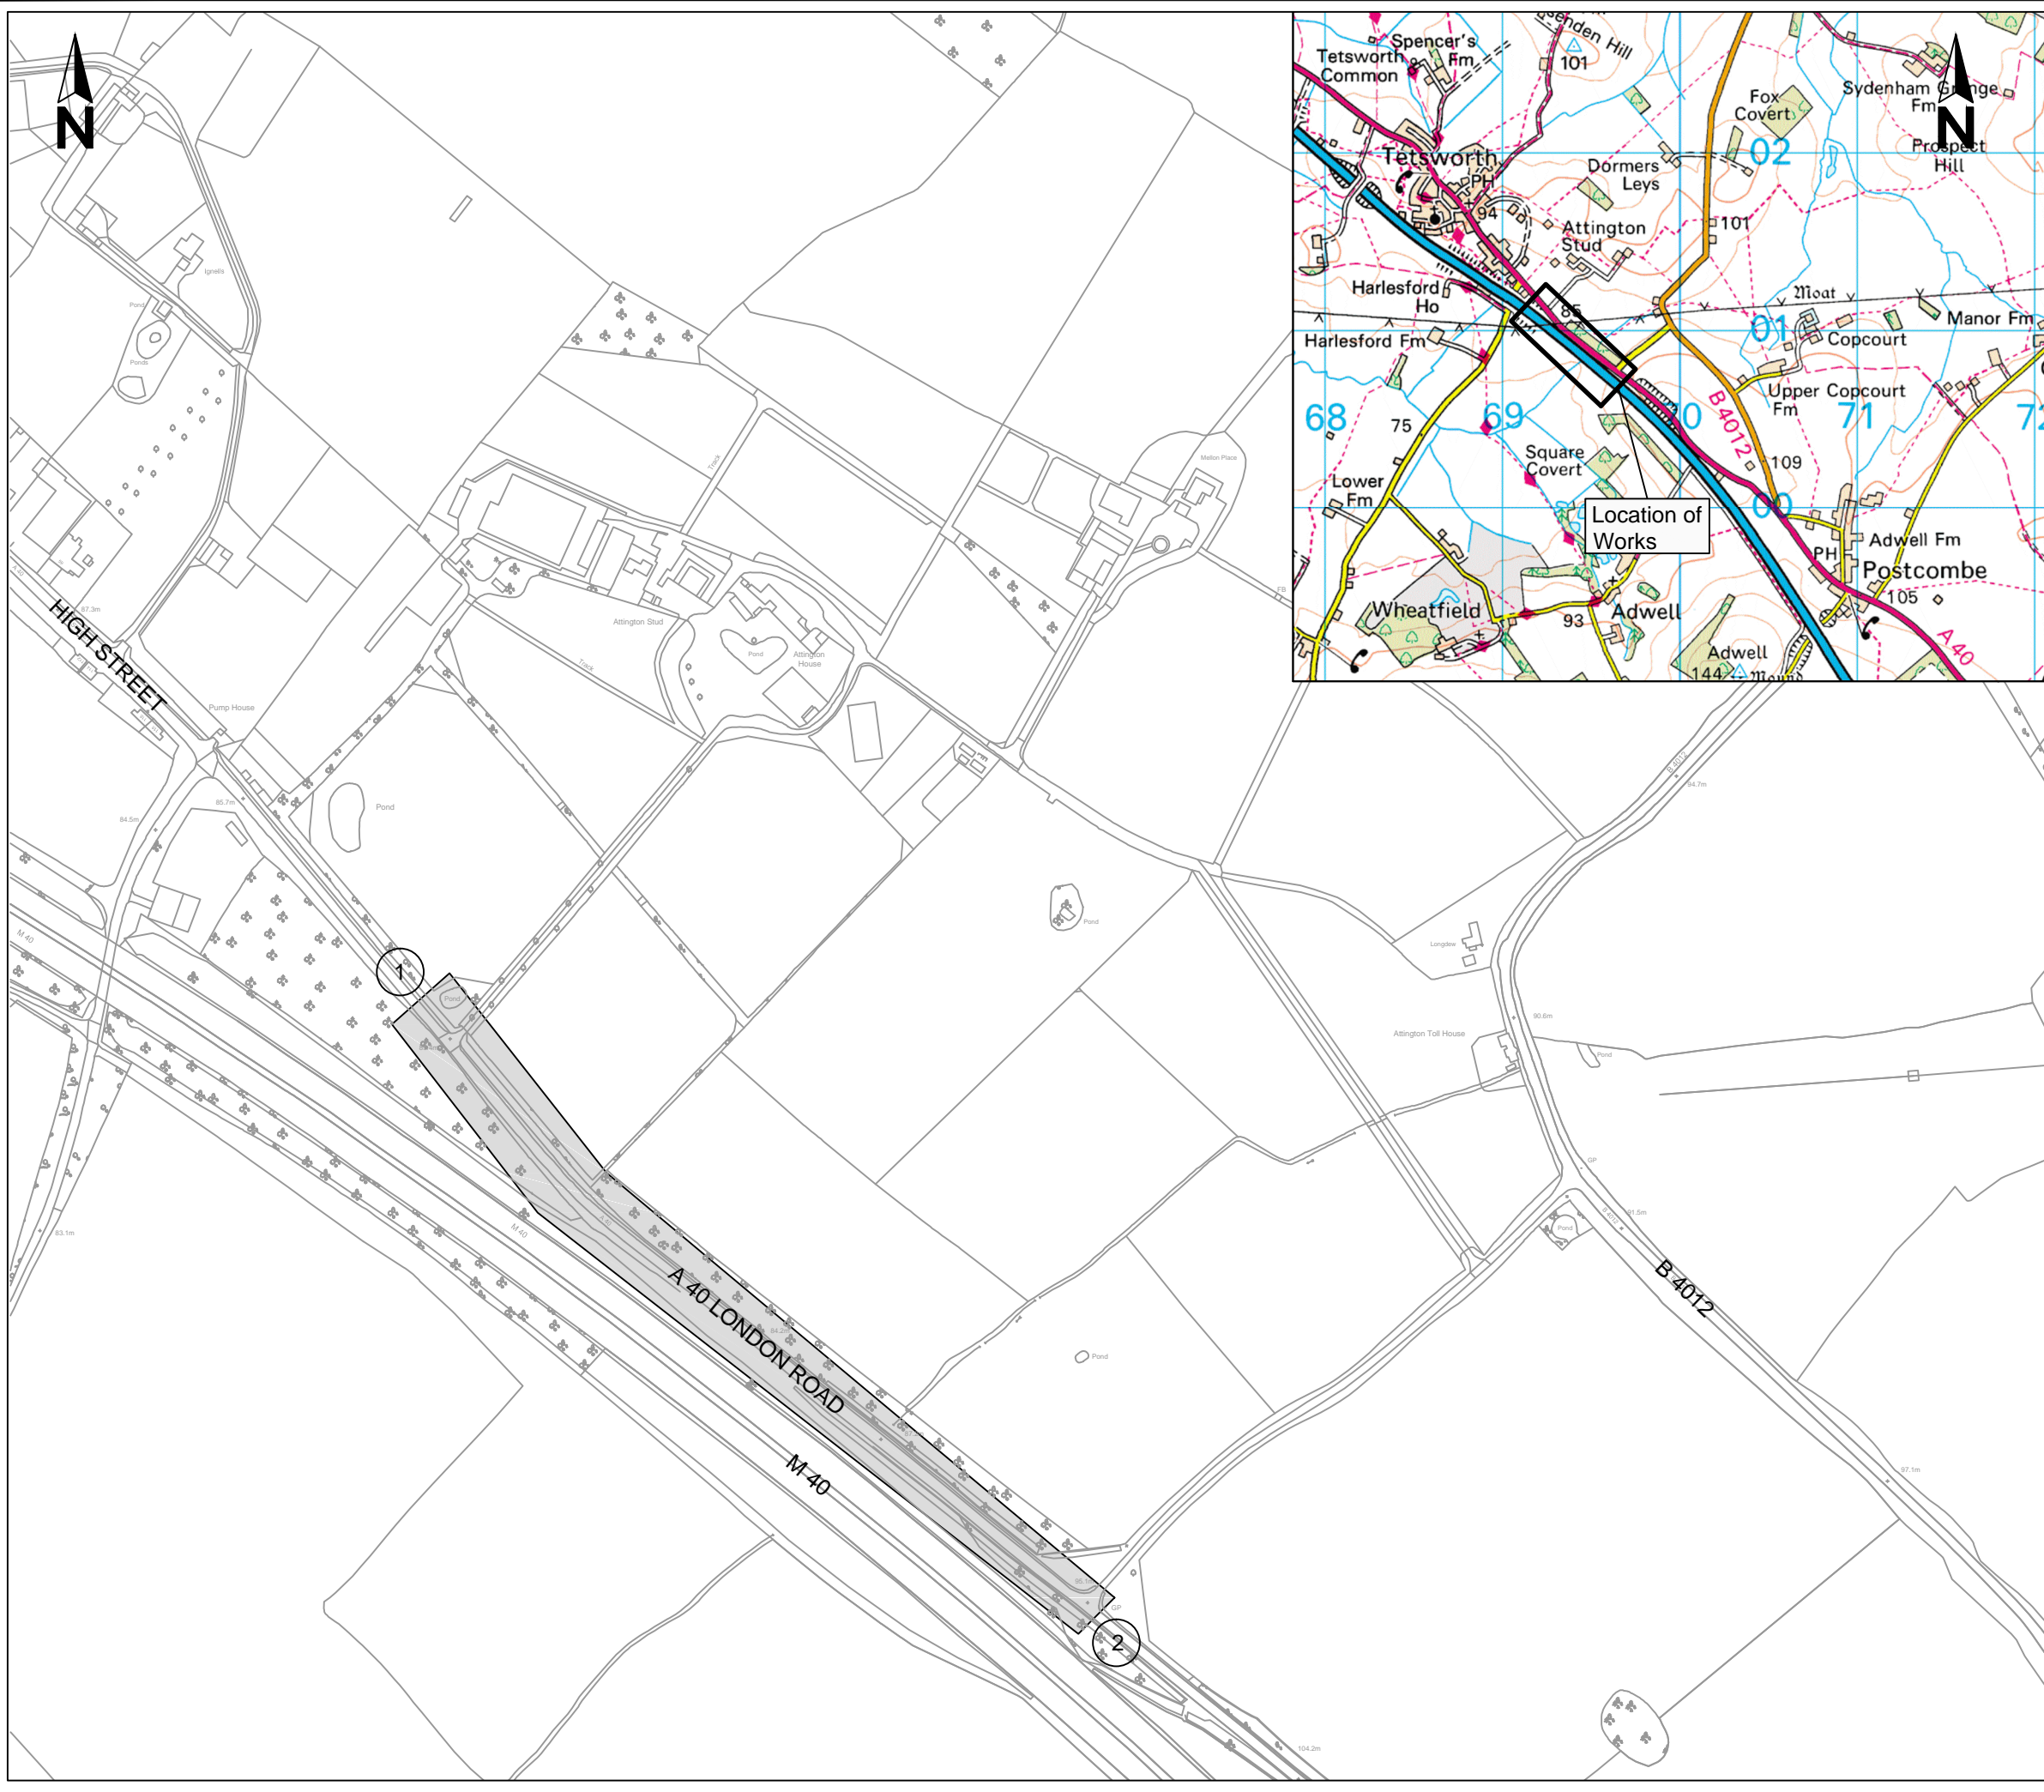

Drawing No. S-000971/FEA/000/001 Revision 0

KEY:

Area of interest

Grid reference and post code:

1) 469227E, 201173N. OX9 7BZ

2) 469682E, 200755N. OX9 7DA

SAFETY, HEALTH AND ENVIRONMENTAL INFORMATION

IN ADDITION TO THE HAZARDS/RISKS NORMALLY ASSOCIATED WITH THE TYPES OF WORK DETAILED ON THIS DRAWING, NOTE THE FOLLOWING SIGNIFICANT RESIDUAL RISKS

CONSTRUCTION

MAINTENANCE/CLEANING

USE

DECOMMISSIONING/DEMOLITION

Reproduced from the Ordnance Survey mapping with the permission of the Controller of Her Majesty's Stationery Office © Crown Copyright. Unauthorised reproduction infringes Crown Copyright, and may lead to prosecution or civil proceedings. Oxfordshire County Council Licence No LA076805

| Rev. | Date | Purpose of revision | Drawn | Checked | Approved |
|------|------|---------------------|-------|---------|----------|
| | | | | | |

Mark Kemp
 Deputy Director - Commercial
 Environment and Economy
 Oxfordshire County Council
 Speedwell House
 Speedwell Street
 Oxford
 OX1 1NE
 Tel: (01865) 815700
 Fax: (01865) 241577

Project title
SUBSIDENCE SITE INVESTIGATION
 A 40
 TETSWORTH

Drawing title
LOCATION PLAN

Drawing Status Issued For Information

| Scale @ A3 | Drawn by | Checked by | Approved by |
|------------|--------------------------|--------------|---------------|
| NTS | BG | | |
| | Date drawn 20/10/2014 | Date checked | Date approved |

Oxfordshire Project No. & File Ref

Drawing No. S-000971/FEA/000/001 Revision 0