

Marsh Lane Oxford - Traffic Management Surfacing Work (Day time)

Expected dates and duration

15.03.2022 for 1 day

Traffic Management


4 Way traffic signals on Marsh Lane
Vehicular access shall be maintained to car park.

Traffic Signals time


06:00 hrs to 19:00 hrs.

Buses

There will be 2 Nos bus stops (Horseman Close) suspended on Marsh Lane.

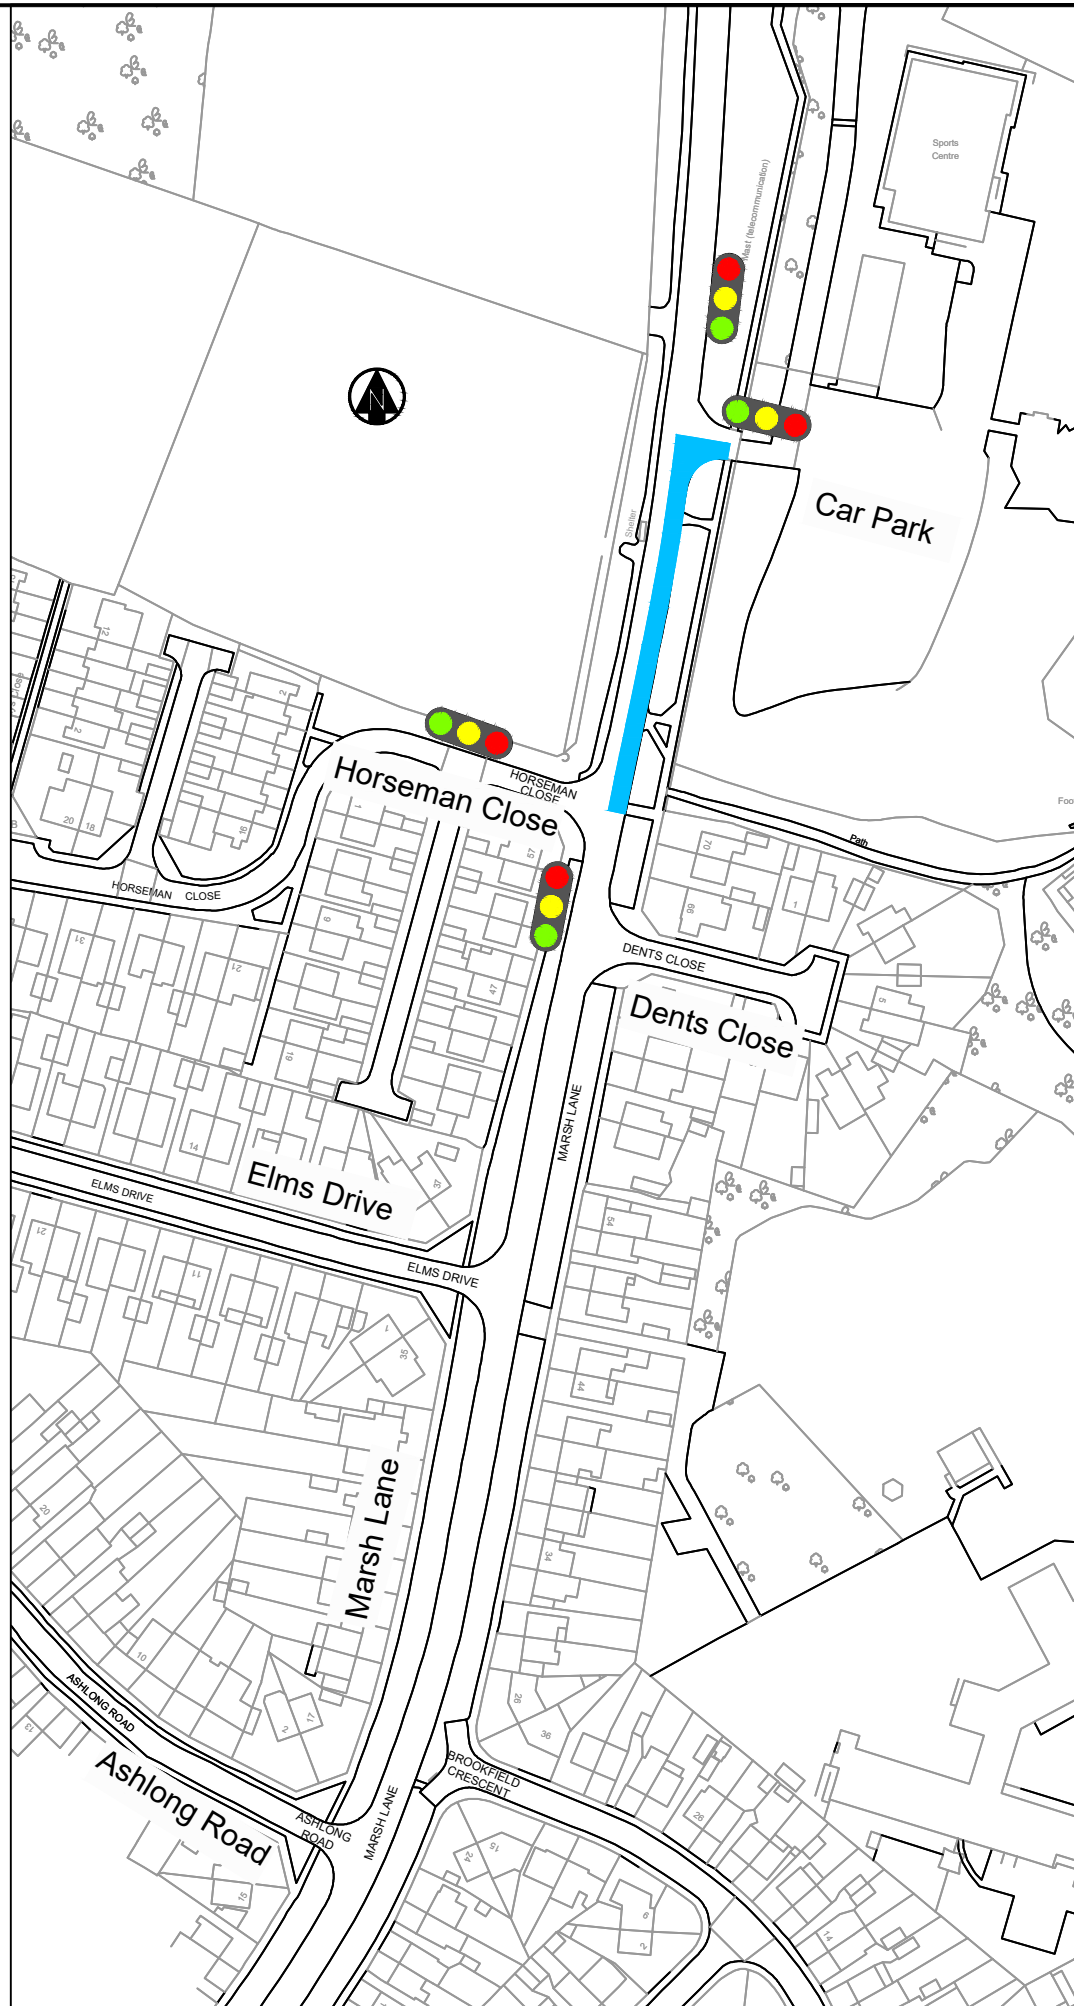

Key

 Area of Roadworks under 4 way temporary traffic signals

Rev	Date	Description	Drn	Chk'd	App
CO1	13.01.22	First Issue		SM	AMM/AMM
Revisions					



Drawing Originator



A part of MGroup Services

Woodlands Court, Burnham Road, Beaconsfield, Buckinghamshire, HP9 2SF This drawing is copyright of Milestone Infrastructure and shall not be reproduced without prior written permission

Drawing Status
Detailed Design (GW3)

Project Name
Marsh Lane Oxford

Title
Publicity Plan
Traffic Management (Day Time)
Sheet 3 of 4

Sheet Size	Scale	Drawn by	Checked by	Approved by
A3	N.T.S	SM	AMM	AMM
		Drawn Date	Checked Date	Approved Date
		13.12.21	13.01.22	13.01.22

Drawing Number	Status	Rev
605040-MIL-TTM-ZZ-DR-CH-2624	S2	C01