




Second Floor Plan

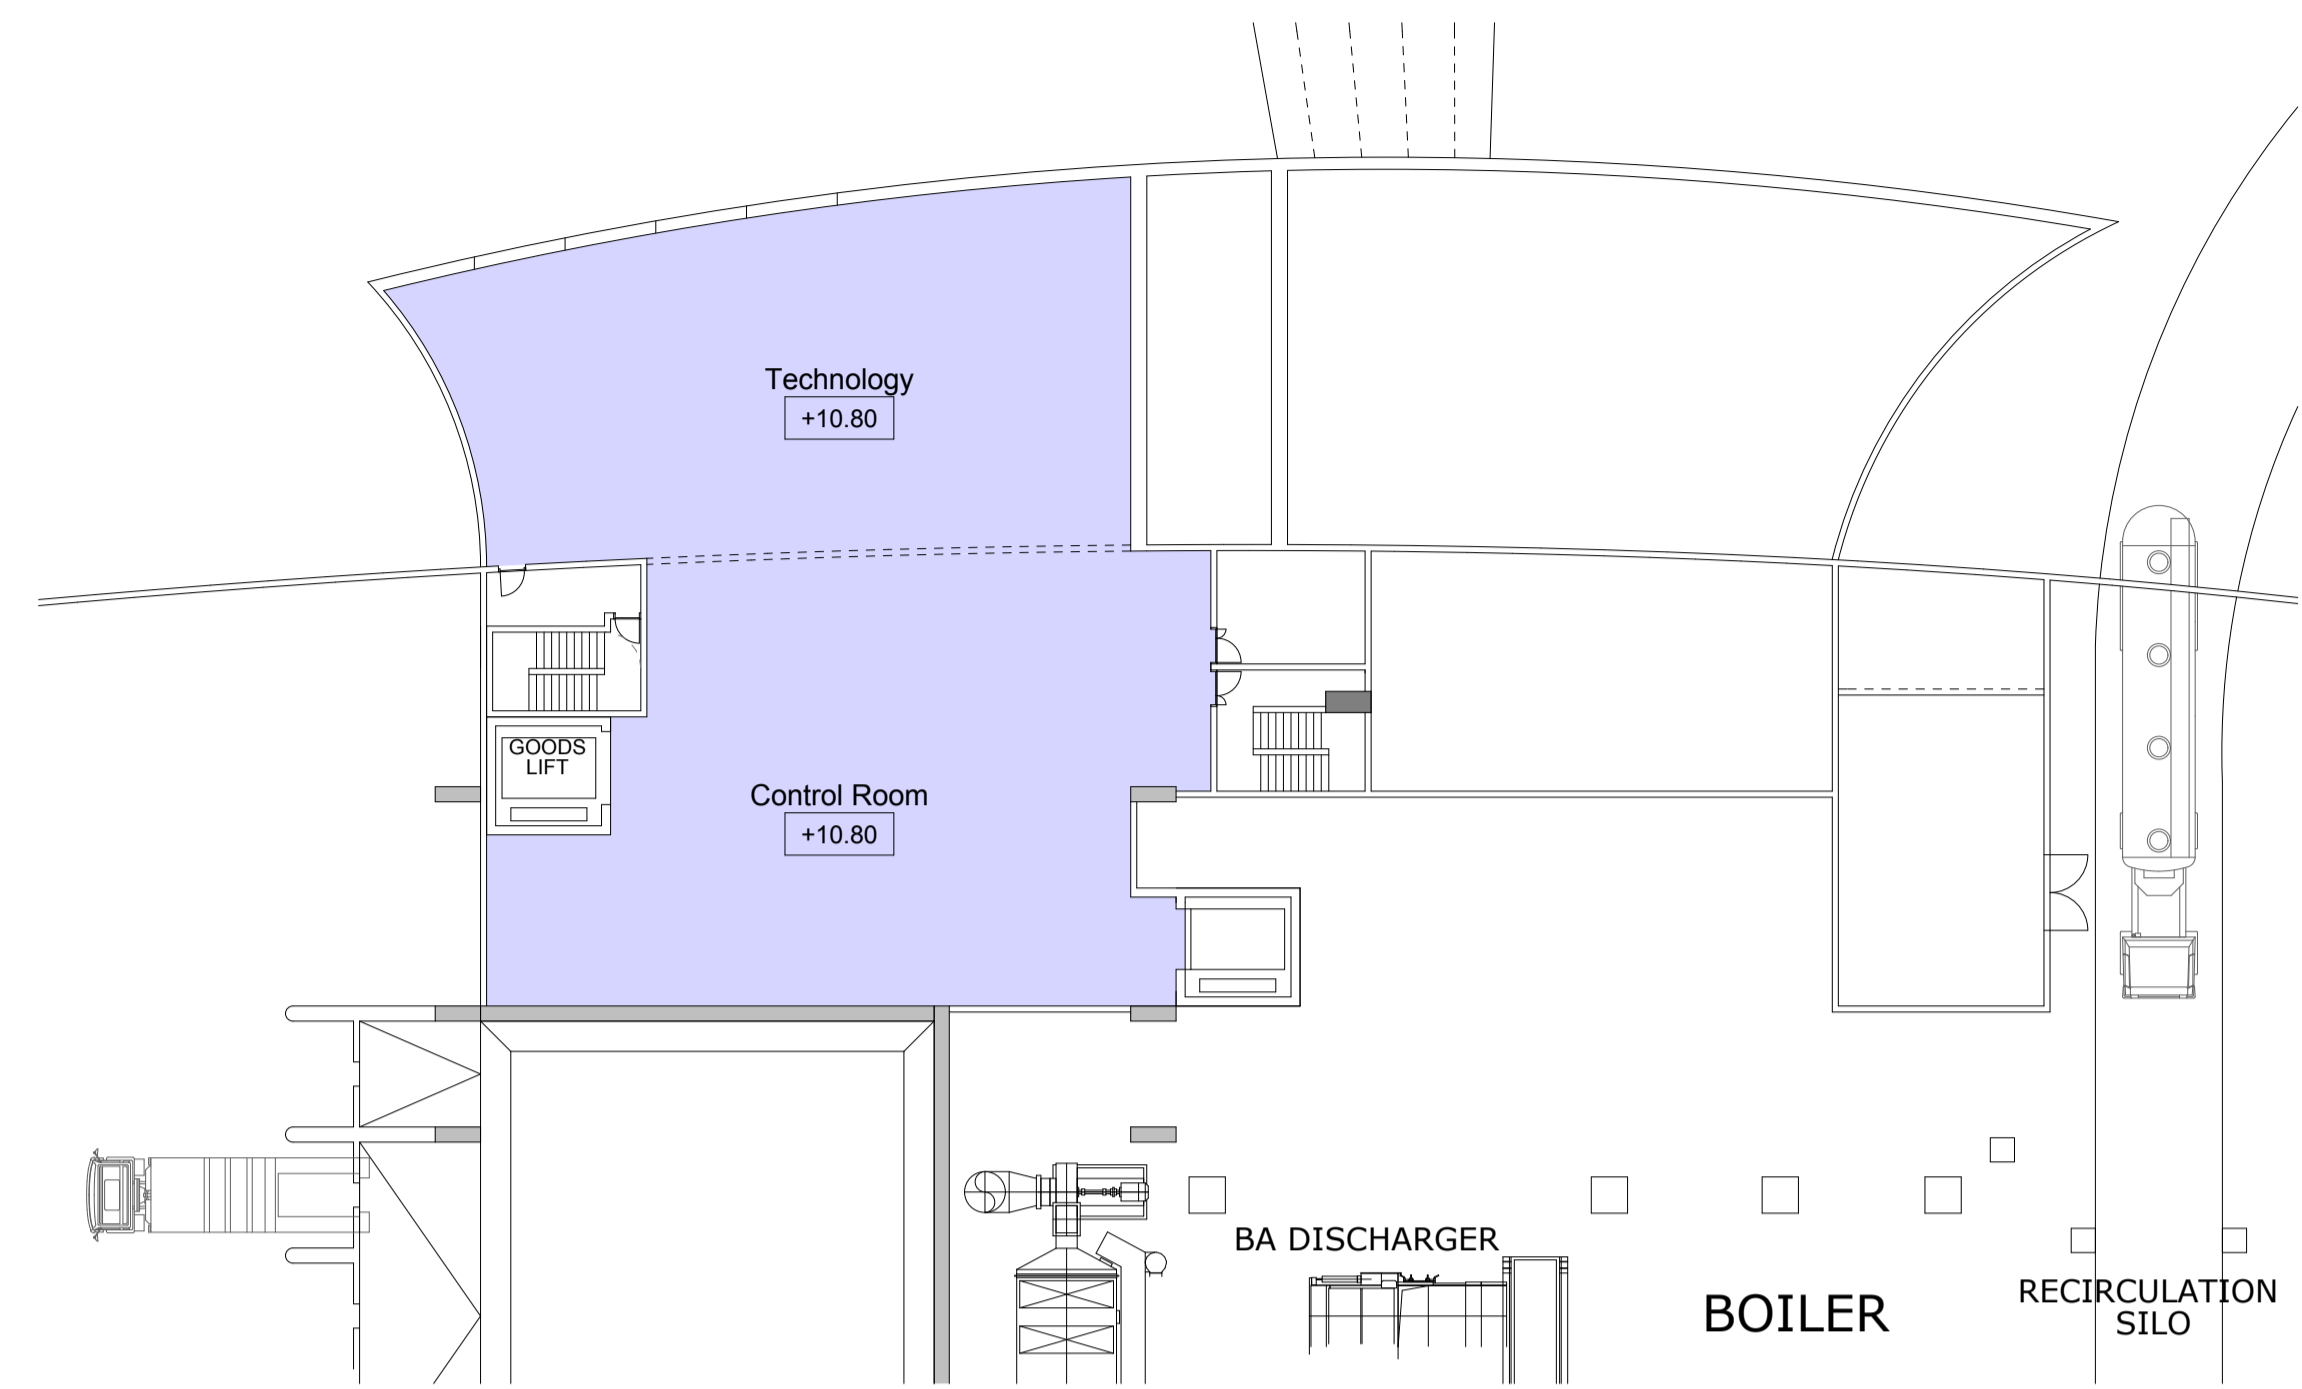

Third Floor Plan

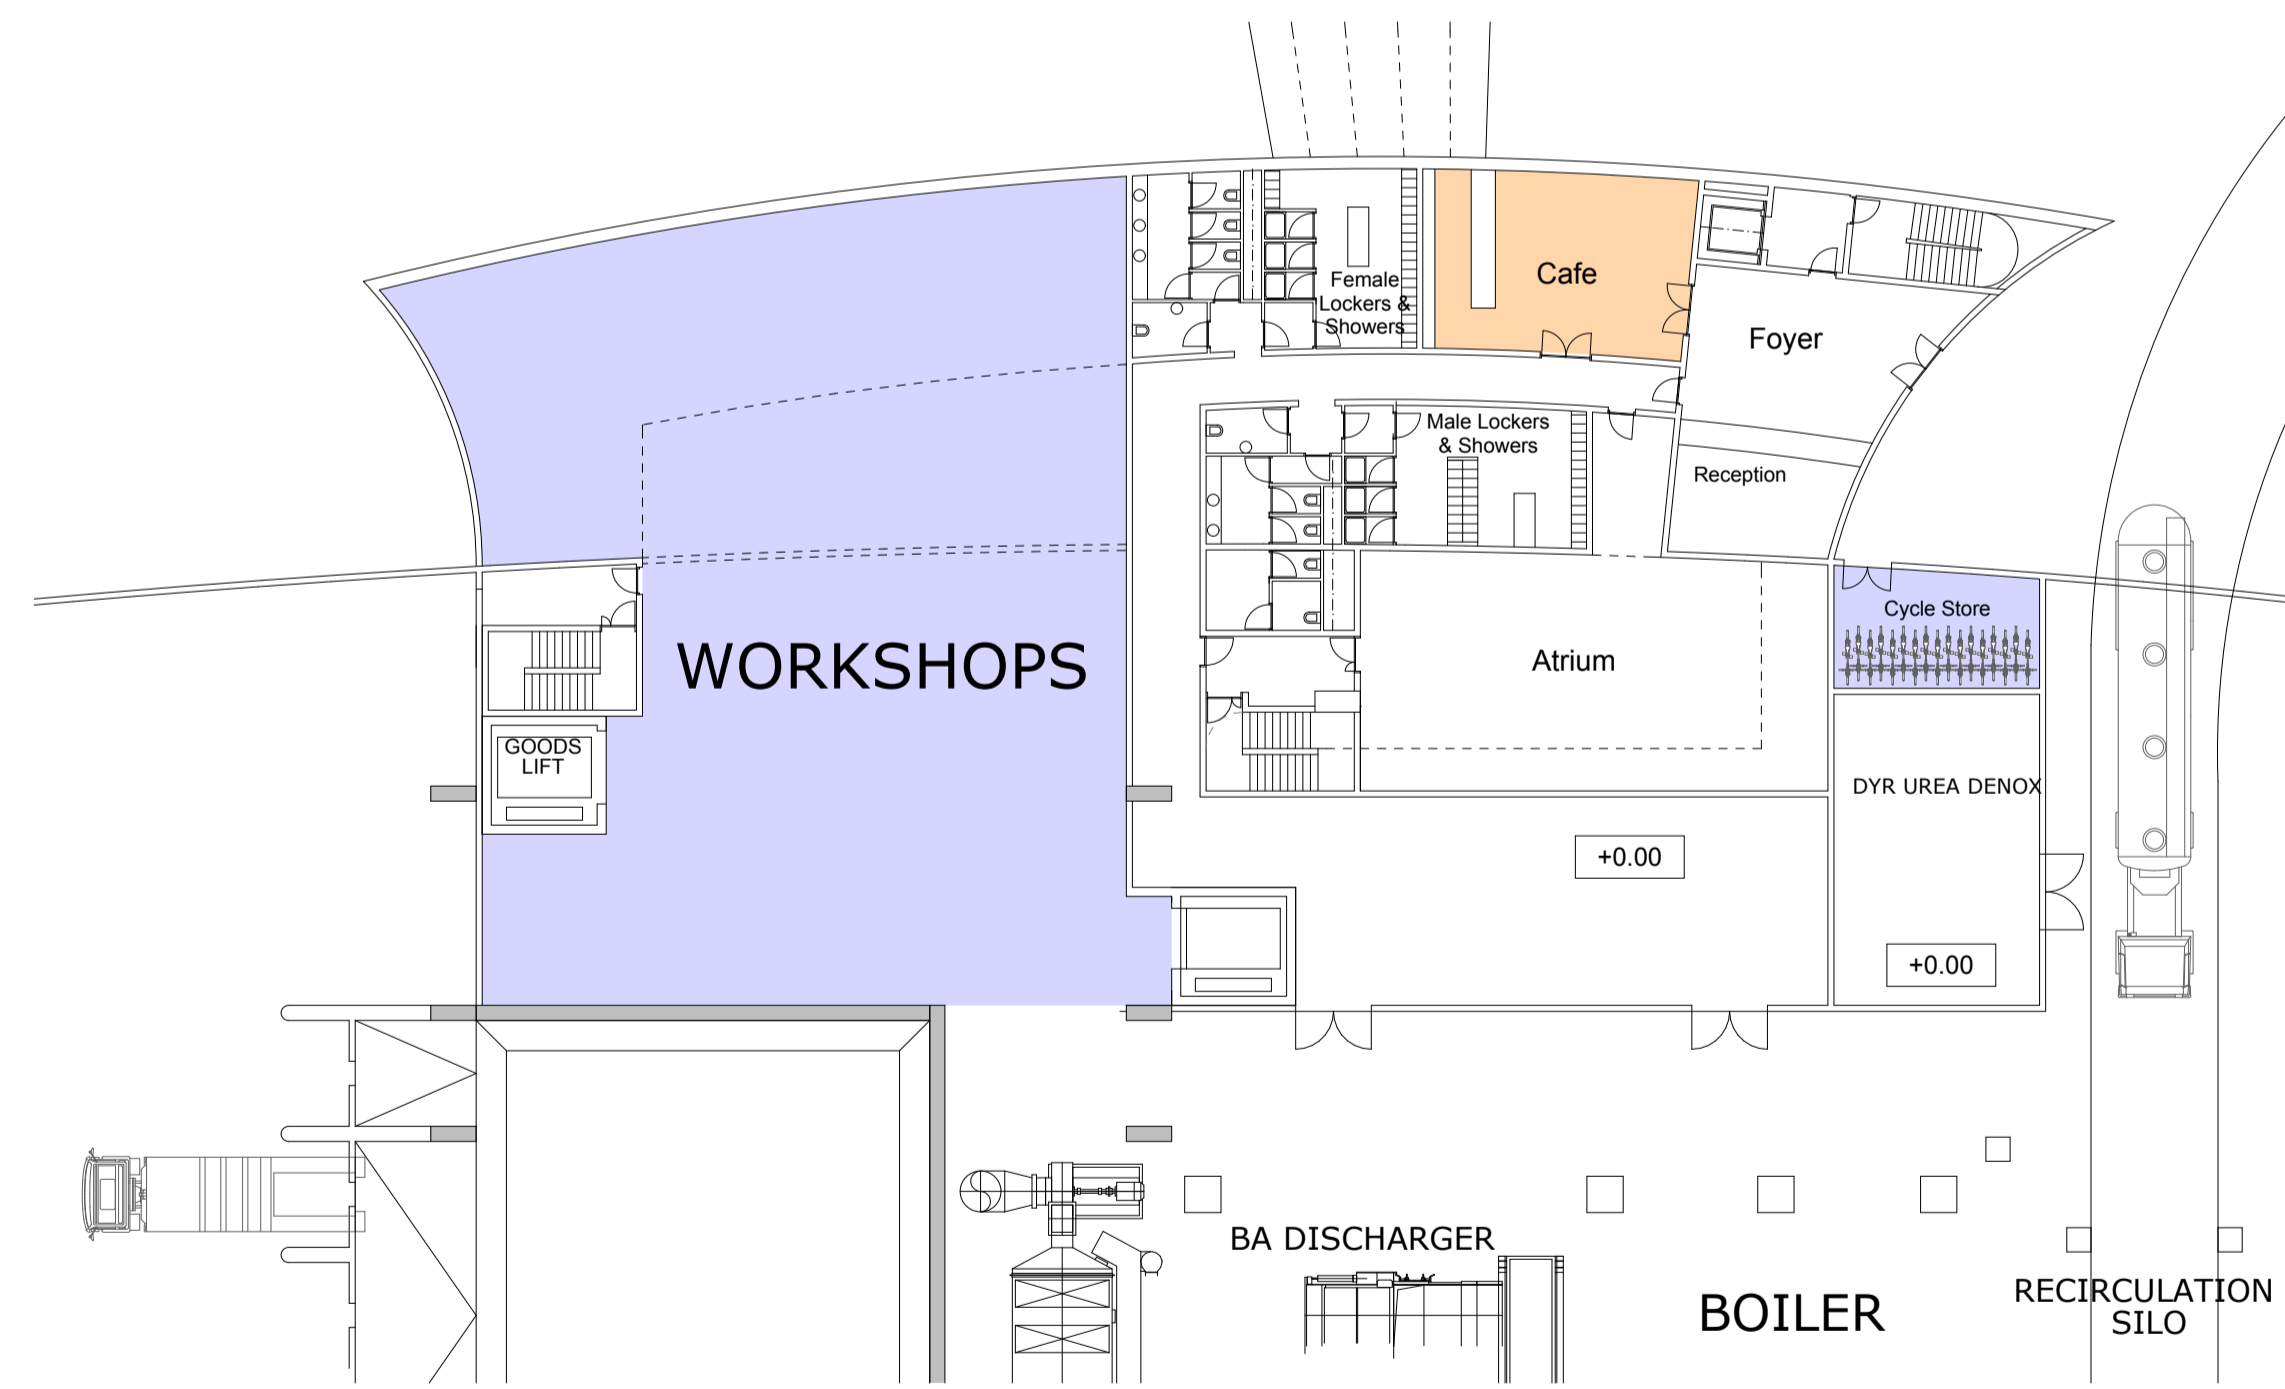

Ground Floor Plan

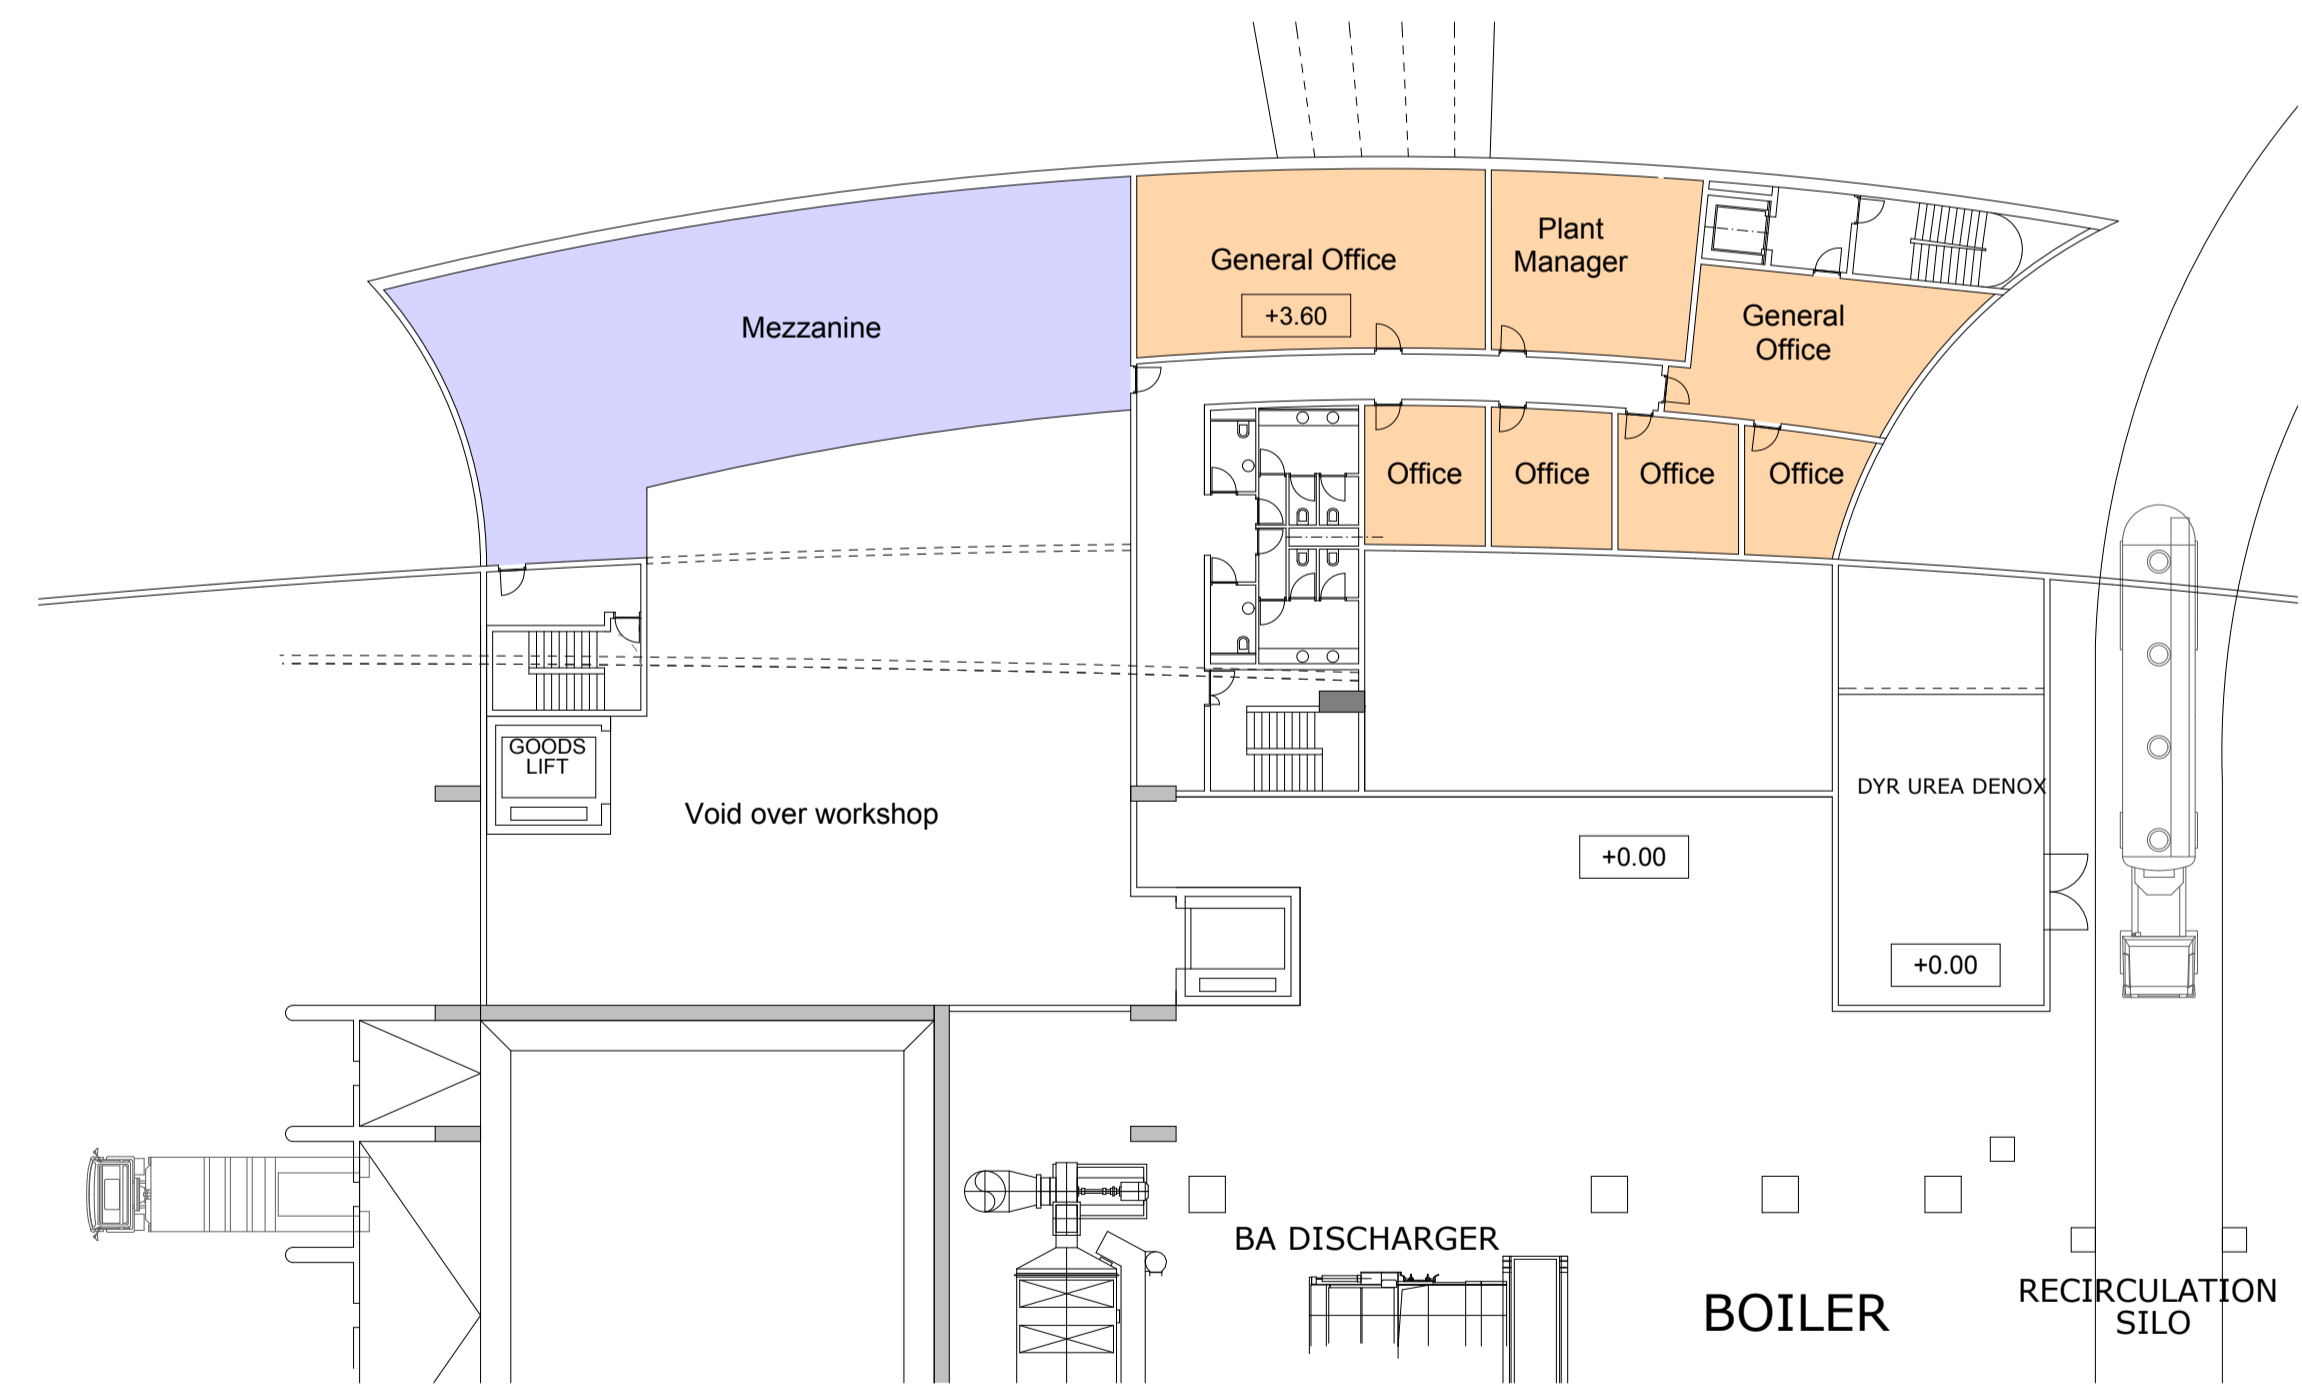

First Floor Plan