
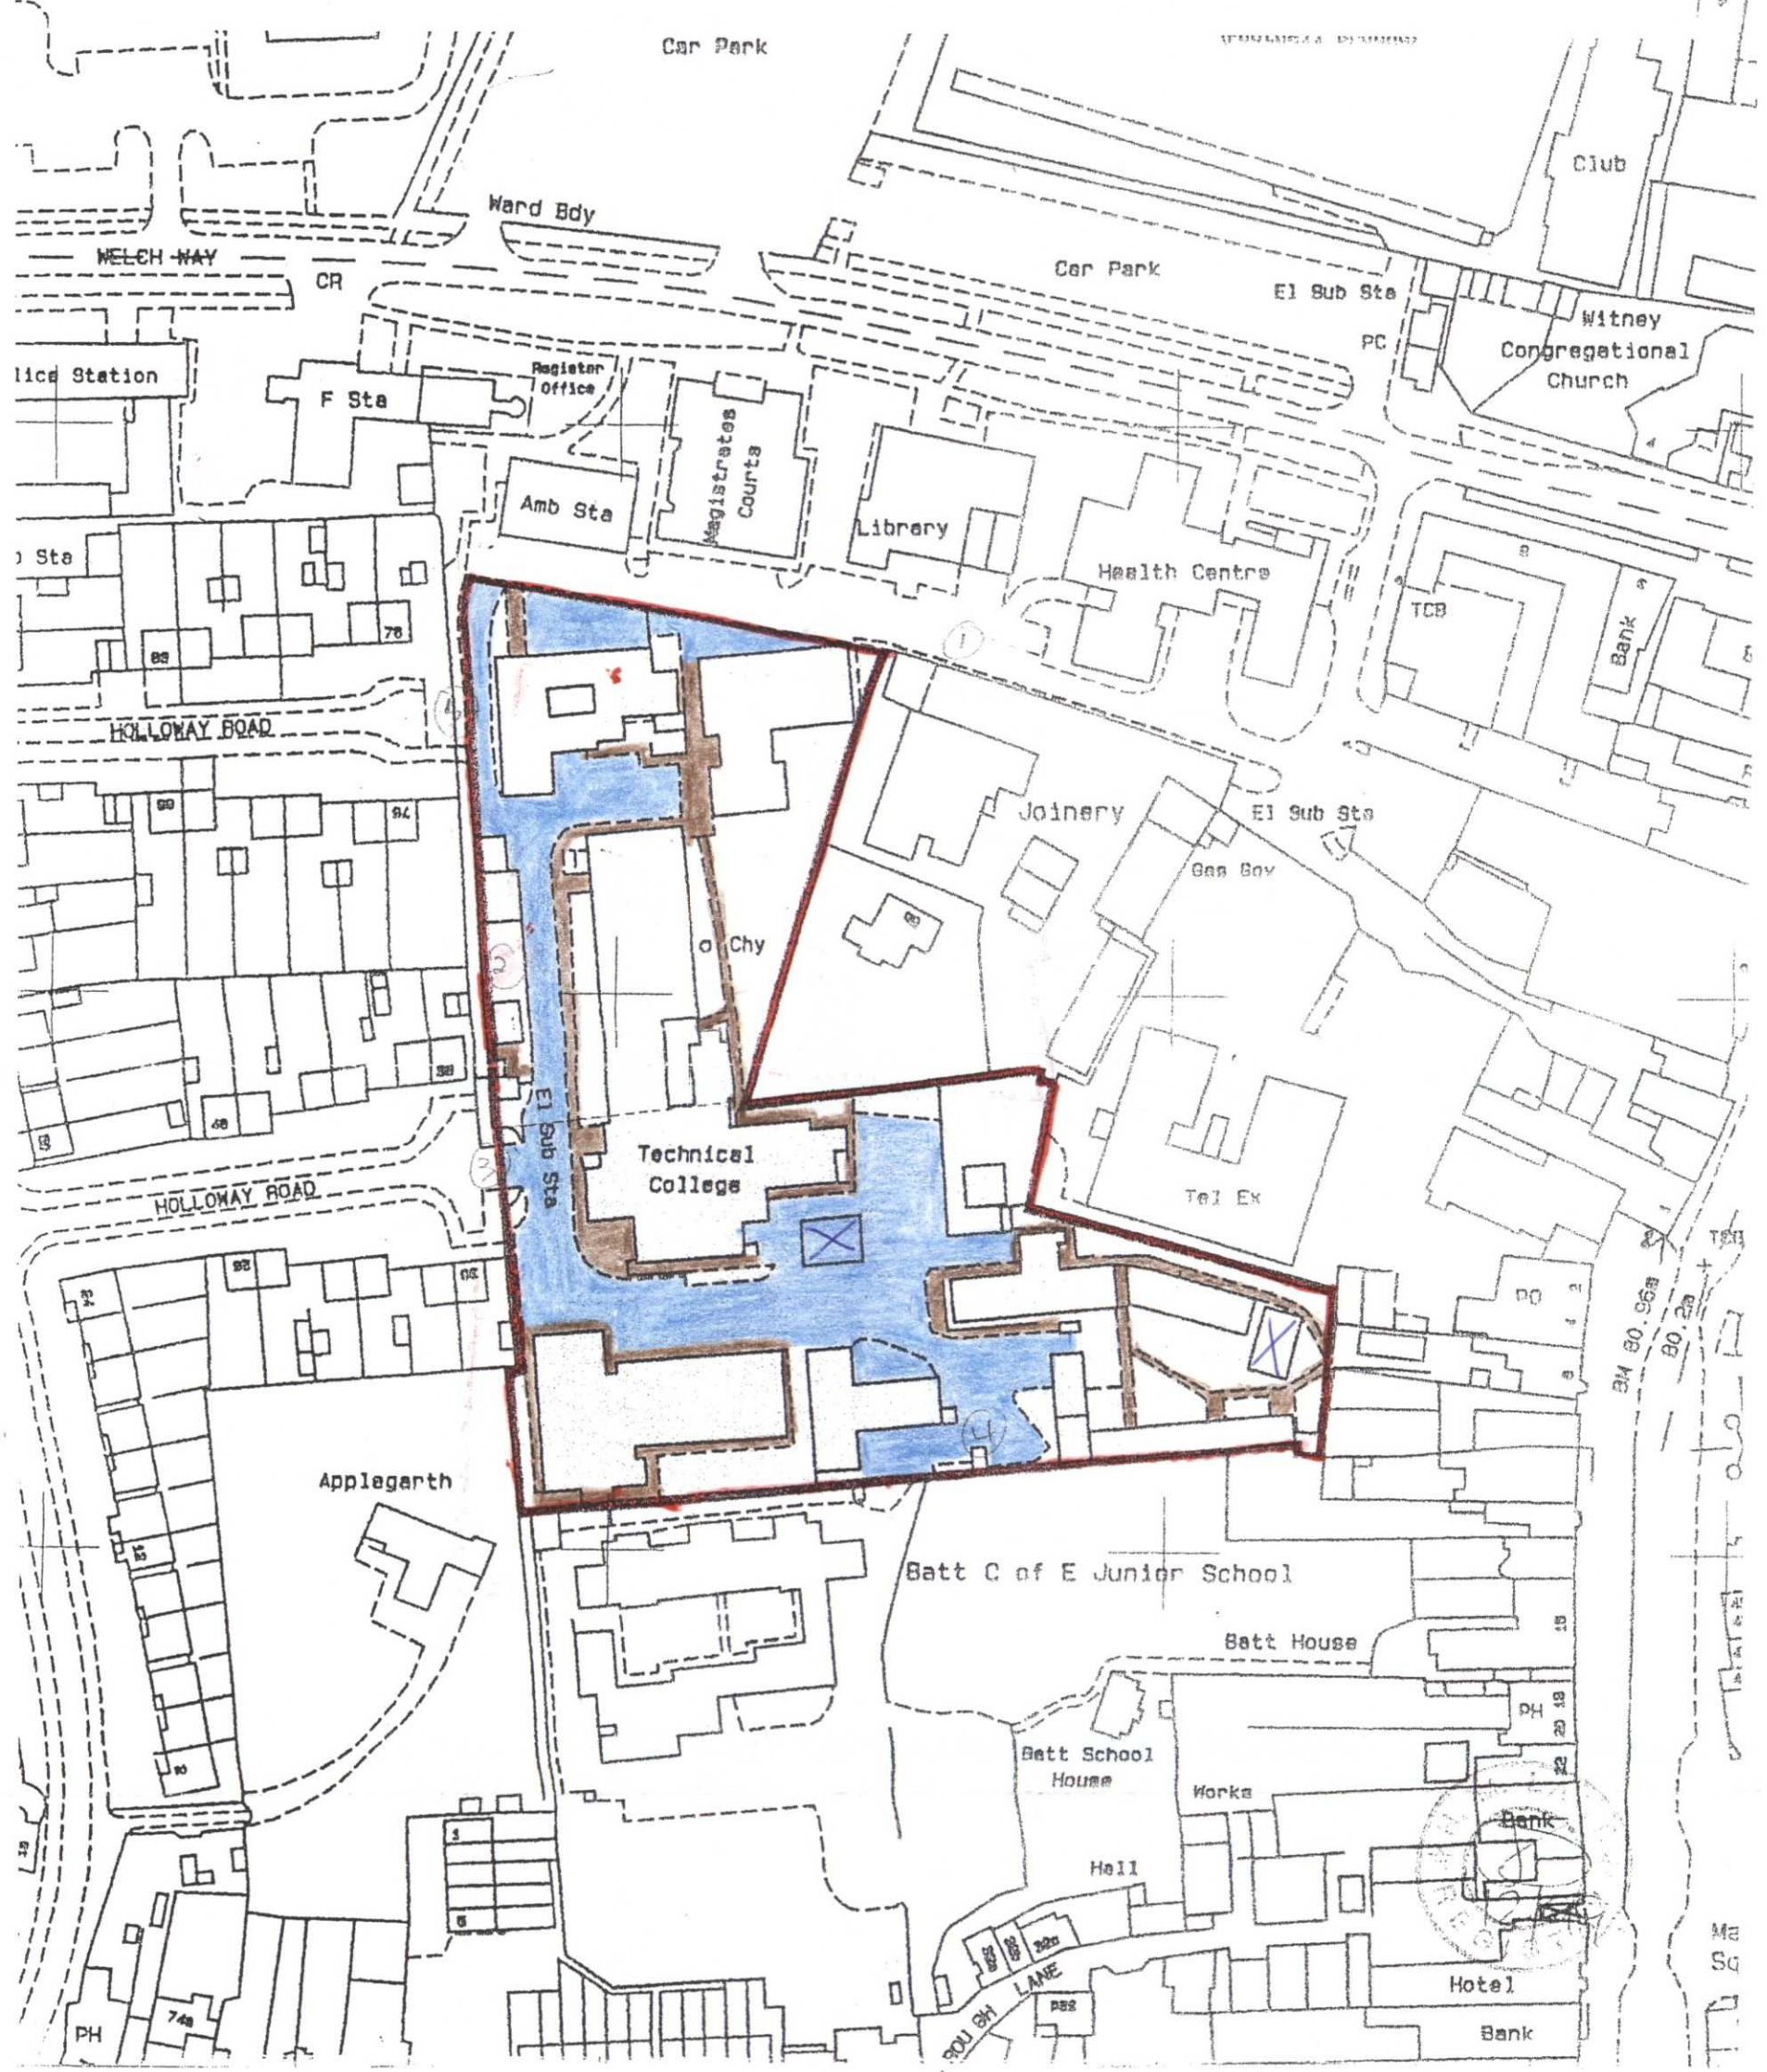


H.M. LAND REGISTRY		TITLE NUMBER	
		ON 215 303	
ORDNANCE SURVEY PLAN REFERENCE	SP3509	Scale 1/1250 Enlarged from 1/2500	
COUNTY	OXFORDSHIRE	DISTRICT	WEST OXFORDSHIRE
			© Crown Copyright

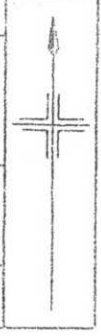

This title plan shows the general position of the boundaries: it does not show the exact line of the boundaries. Measurements scaled from this plan may not match measurements between the same points on the ground. For more information see Land Registry Public Guide 7 - Title Plans.

This official copy shows the state of the title plan on 11 January 2006 at 14:43:19. It may be subject to distortions in scale.

Under s.67 of the Land Registration Act 2002, this copy is admissible in evidence to the same extent as the original, issued on 11 January 2006.

© Crown copyright. Produced by HMLR. Further reproduction in whole or part is prohibited without the prior written permission of Ordnance Survey. Licence Number GD272728.

This title is dealt with by the Gloucester District Land Registry.