

ORDNANCE SURVEY
PLAN REFERENCE

SP 2608 SP 2708


Scale
1/2500

COUNTY OXFORDSHIRE

DISTRICT WEST OXFORDSHIRE

© Crown copyright

NOTE: AREA ON THIS PLAN ARE EXPRESSED
IN ACRES AND HECTARES

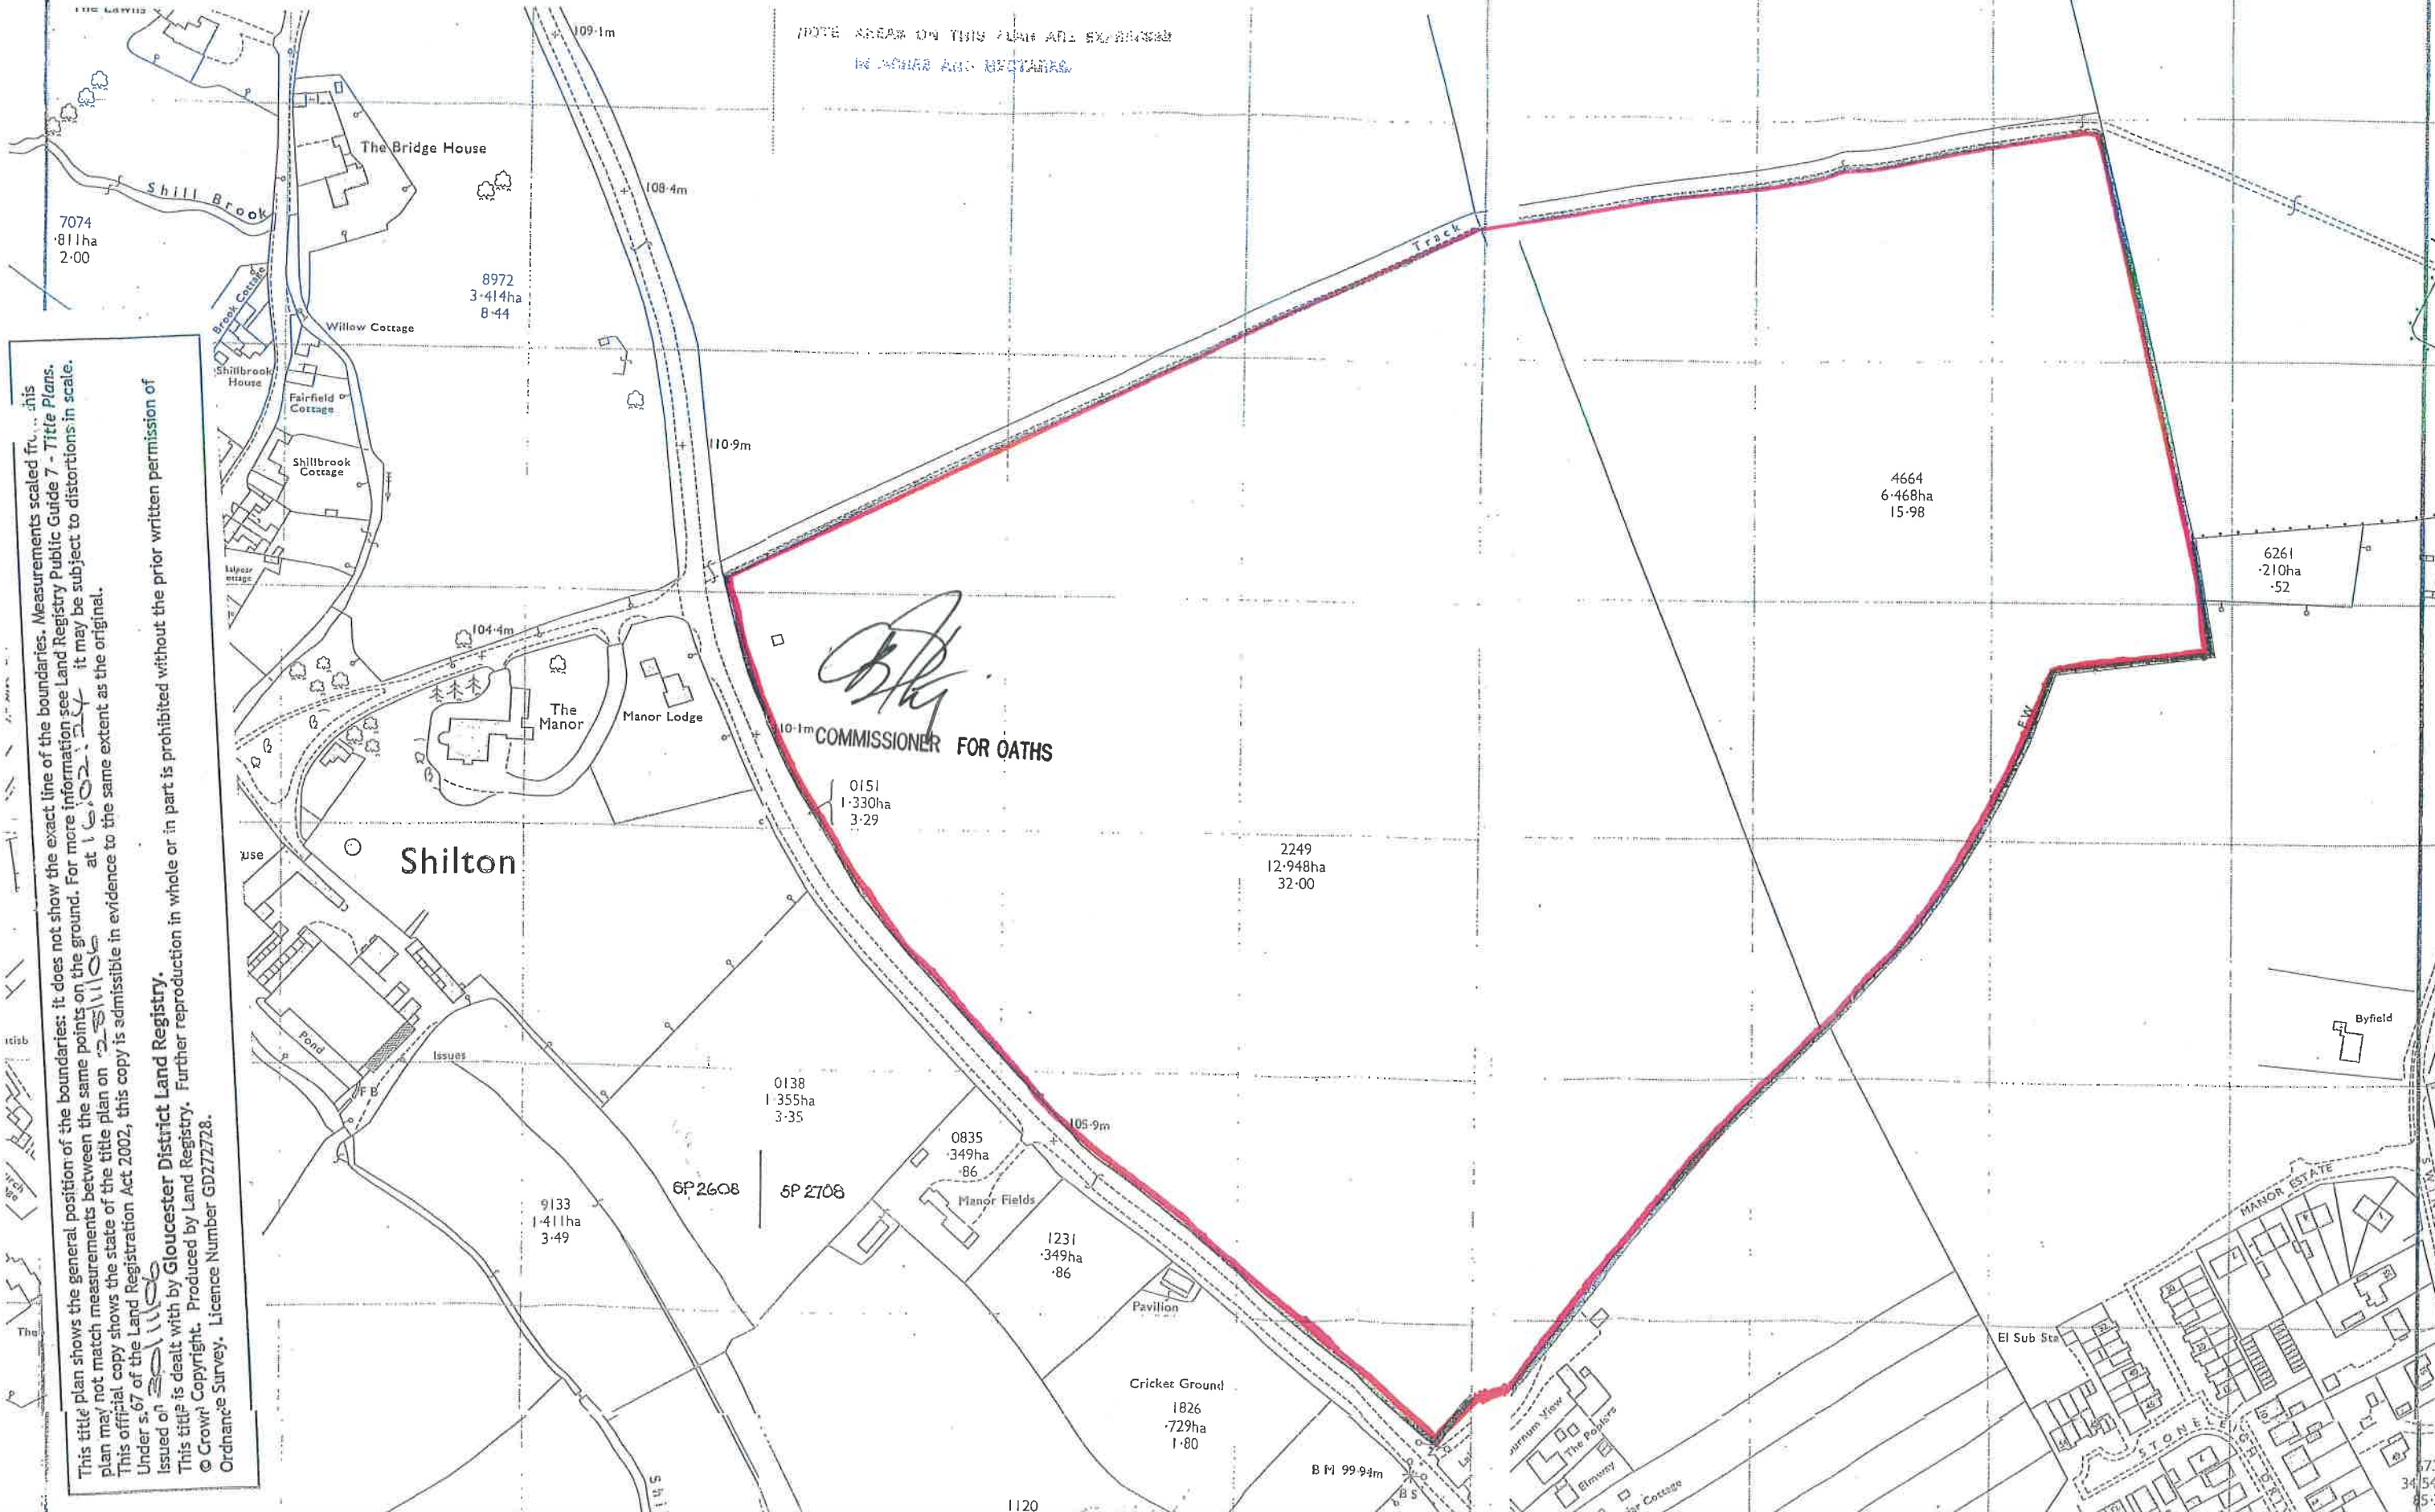

This title plan shows the general position of the boundaries: it does not show the exact line of the boundaries. Measurements scaled from this plan may not match measurements between the same points on the ground. For more information see Land Registry Public Guide 7 - Title Plans. This official copy shows the state of the title plan on 25/11/06 at 16.02.14. It may be subject to distortions in scale. Under s.67 of the Land Registration Act 2002, this copy is admissible in evidence to the same extent as the original. Issued on 25/11/06. This title is dealt with by Gloucester District Land Registry. Further reproduction in whole or in part is prohibited without the prior written permission of © Crown Copyright. Produced by Land Registry. Licence Number GD272728. Ordnance Survey.