


Land Registry
Official copy of
title plan

Title number ON258761
Ordnance Survey map reference SU3283NE
Scale 1:2500
Administrative area Oxfordshire: Vale of White Horse



© Crown Copyright. Produced by Land Registry. Reproduction in whole or in part is prohibited without the prior written permission of Ordnance Survey. Licence Number 100029316.

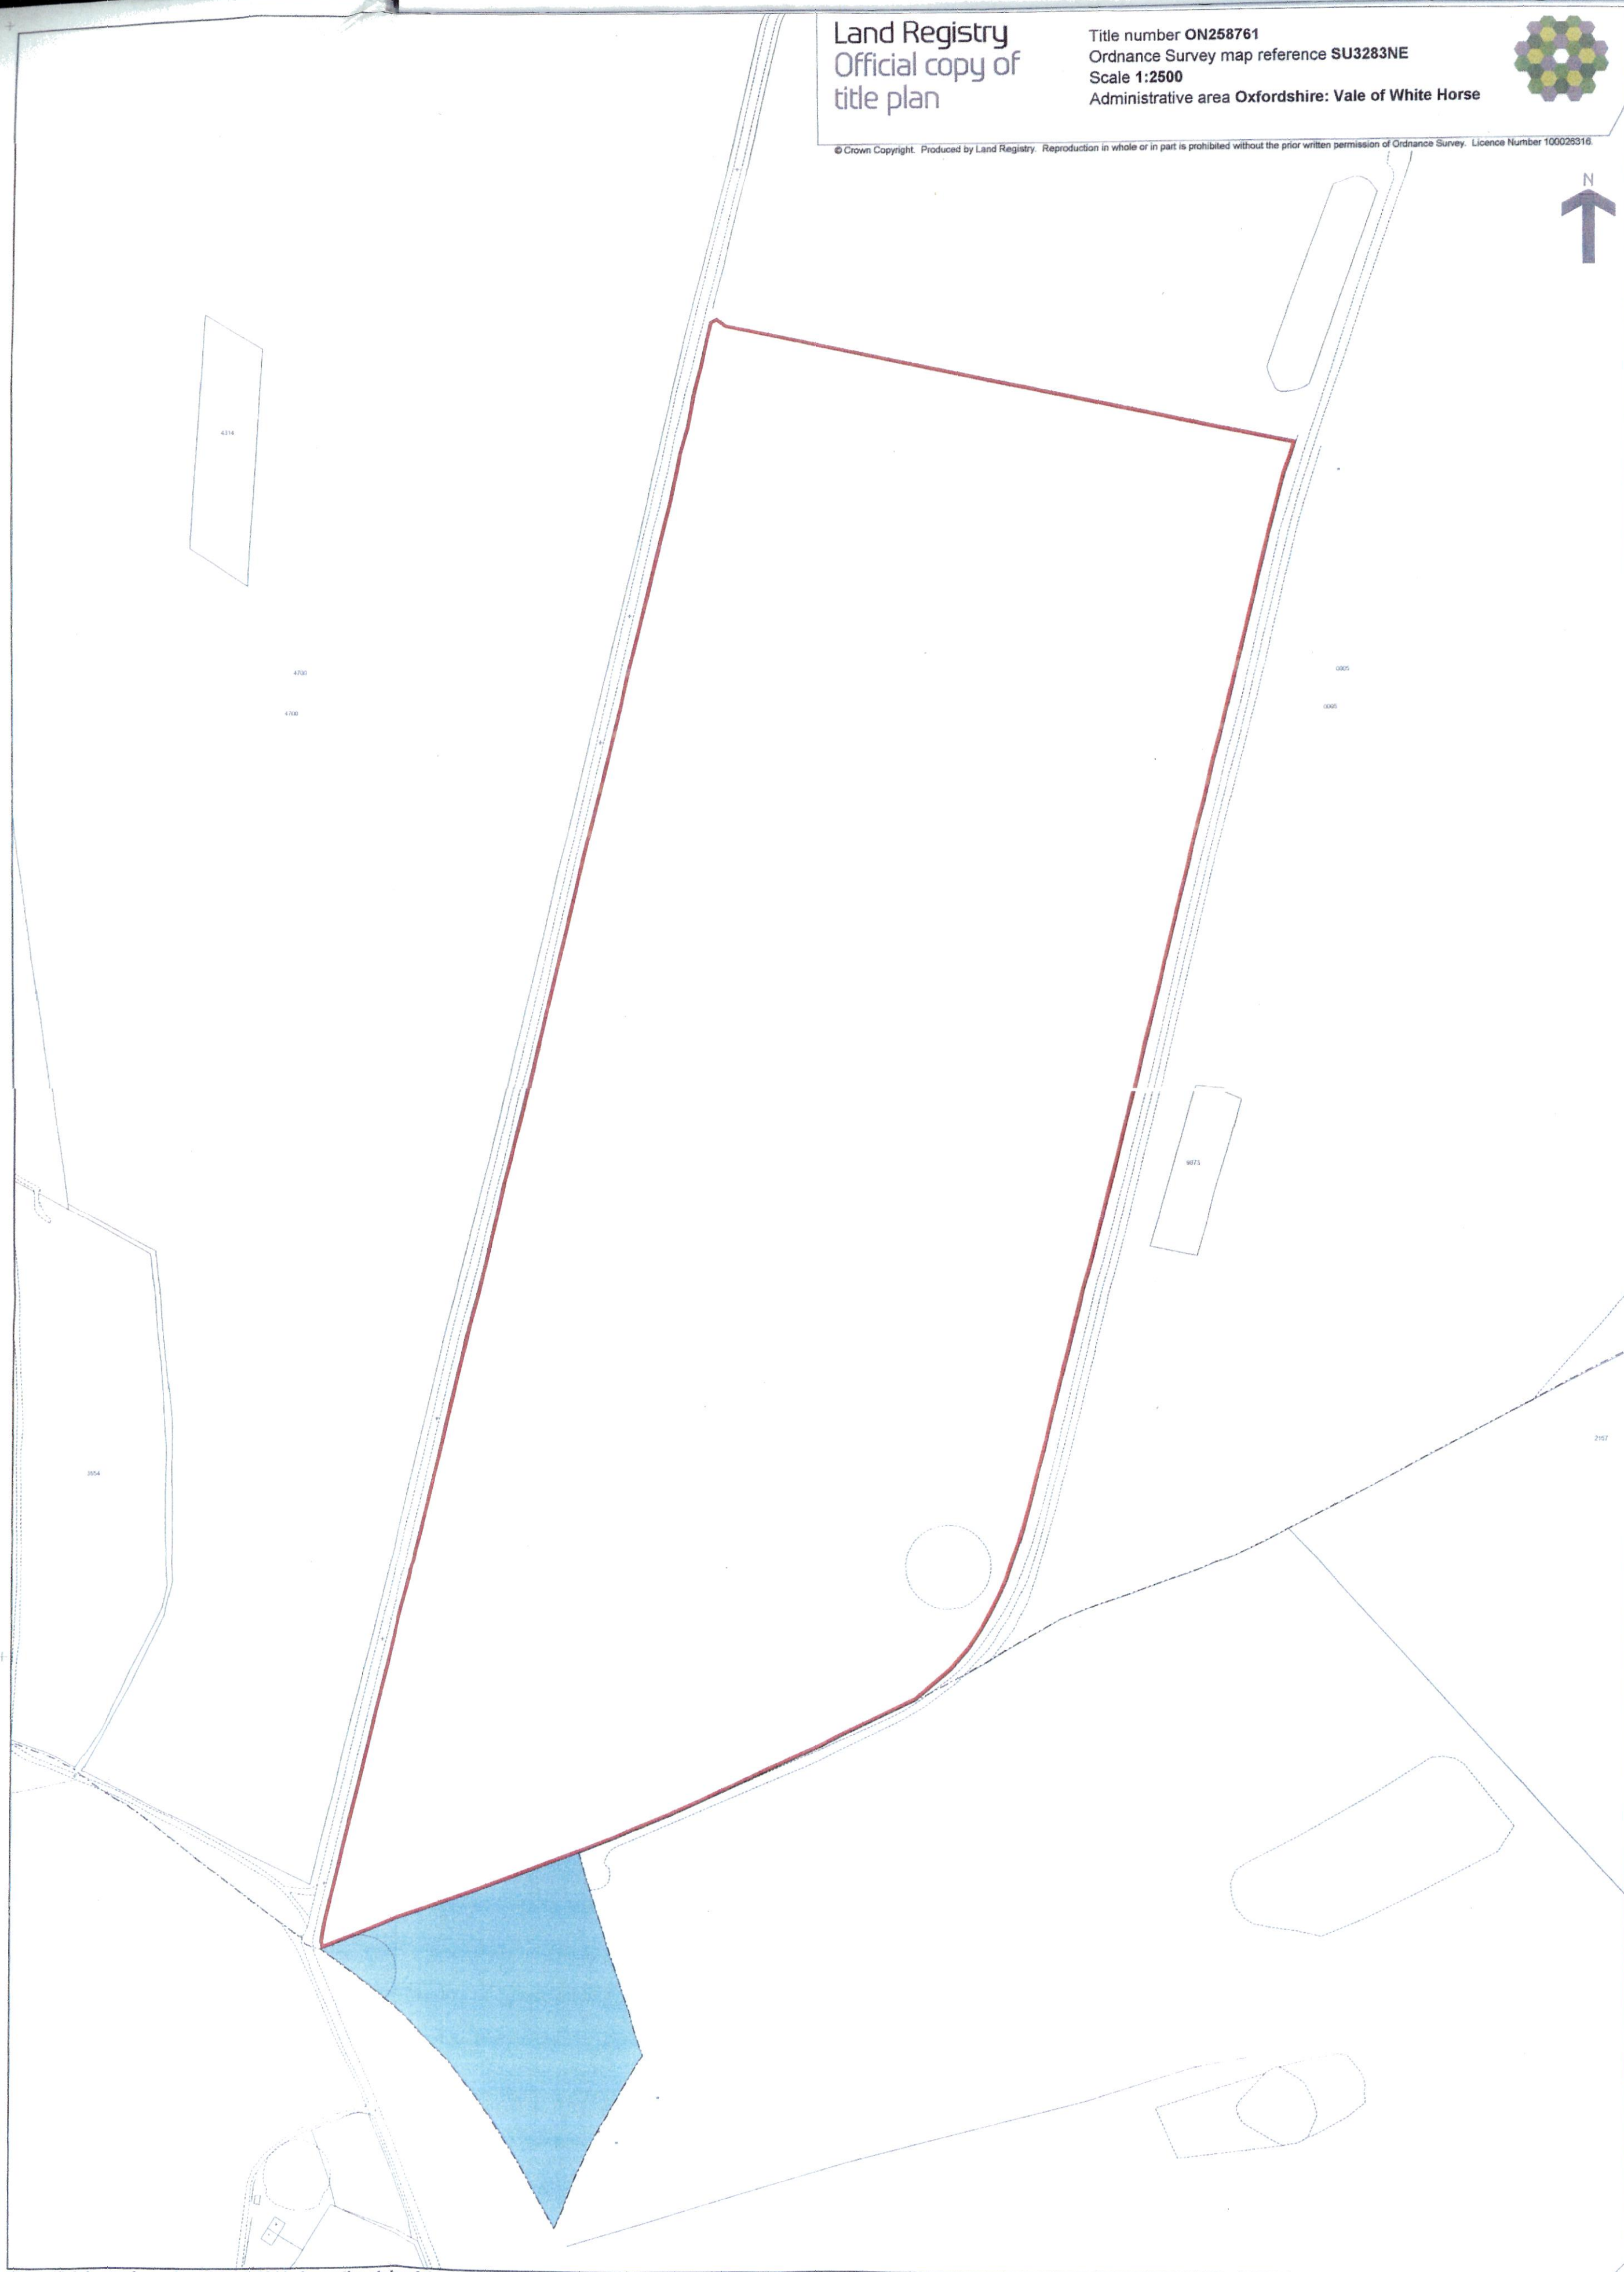

This official copy issued on 4 April 2011 shows the state of this title plan on 4 April 2011 at 14:12:13. It is admissible in evidence to the same extent as the original (s.67 Land Registration Act 2002).
This title plan shows the general position, not the exact line, of the boundaries. It may be subject to distortions in scale. Measurements scaled from this plan may not match measurements between the same points on the ground.
See Land Registry Public Guide 19 - Title Plans and Boundaries.
This title is dealt with by Land Registry, Kingston upon Hull Office.