


The boundaries shown by dotted lines have been plotted from the transfer plan. The title plan may be updated from later survey information.

NOTE: AREAS ON THIS PLAN ARE EXPRESSED  
IN ACRES AND HECTARES.

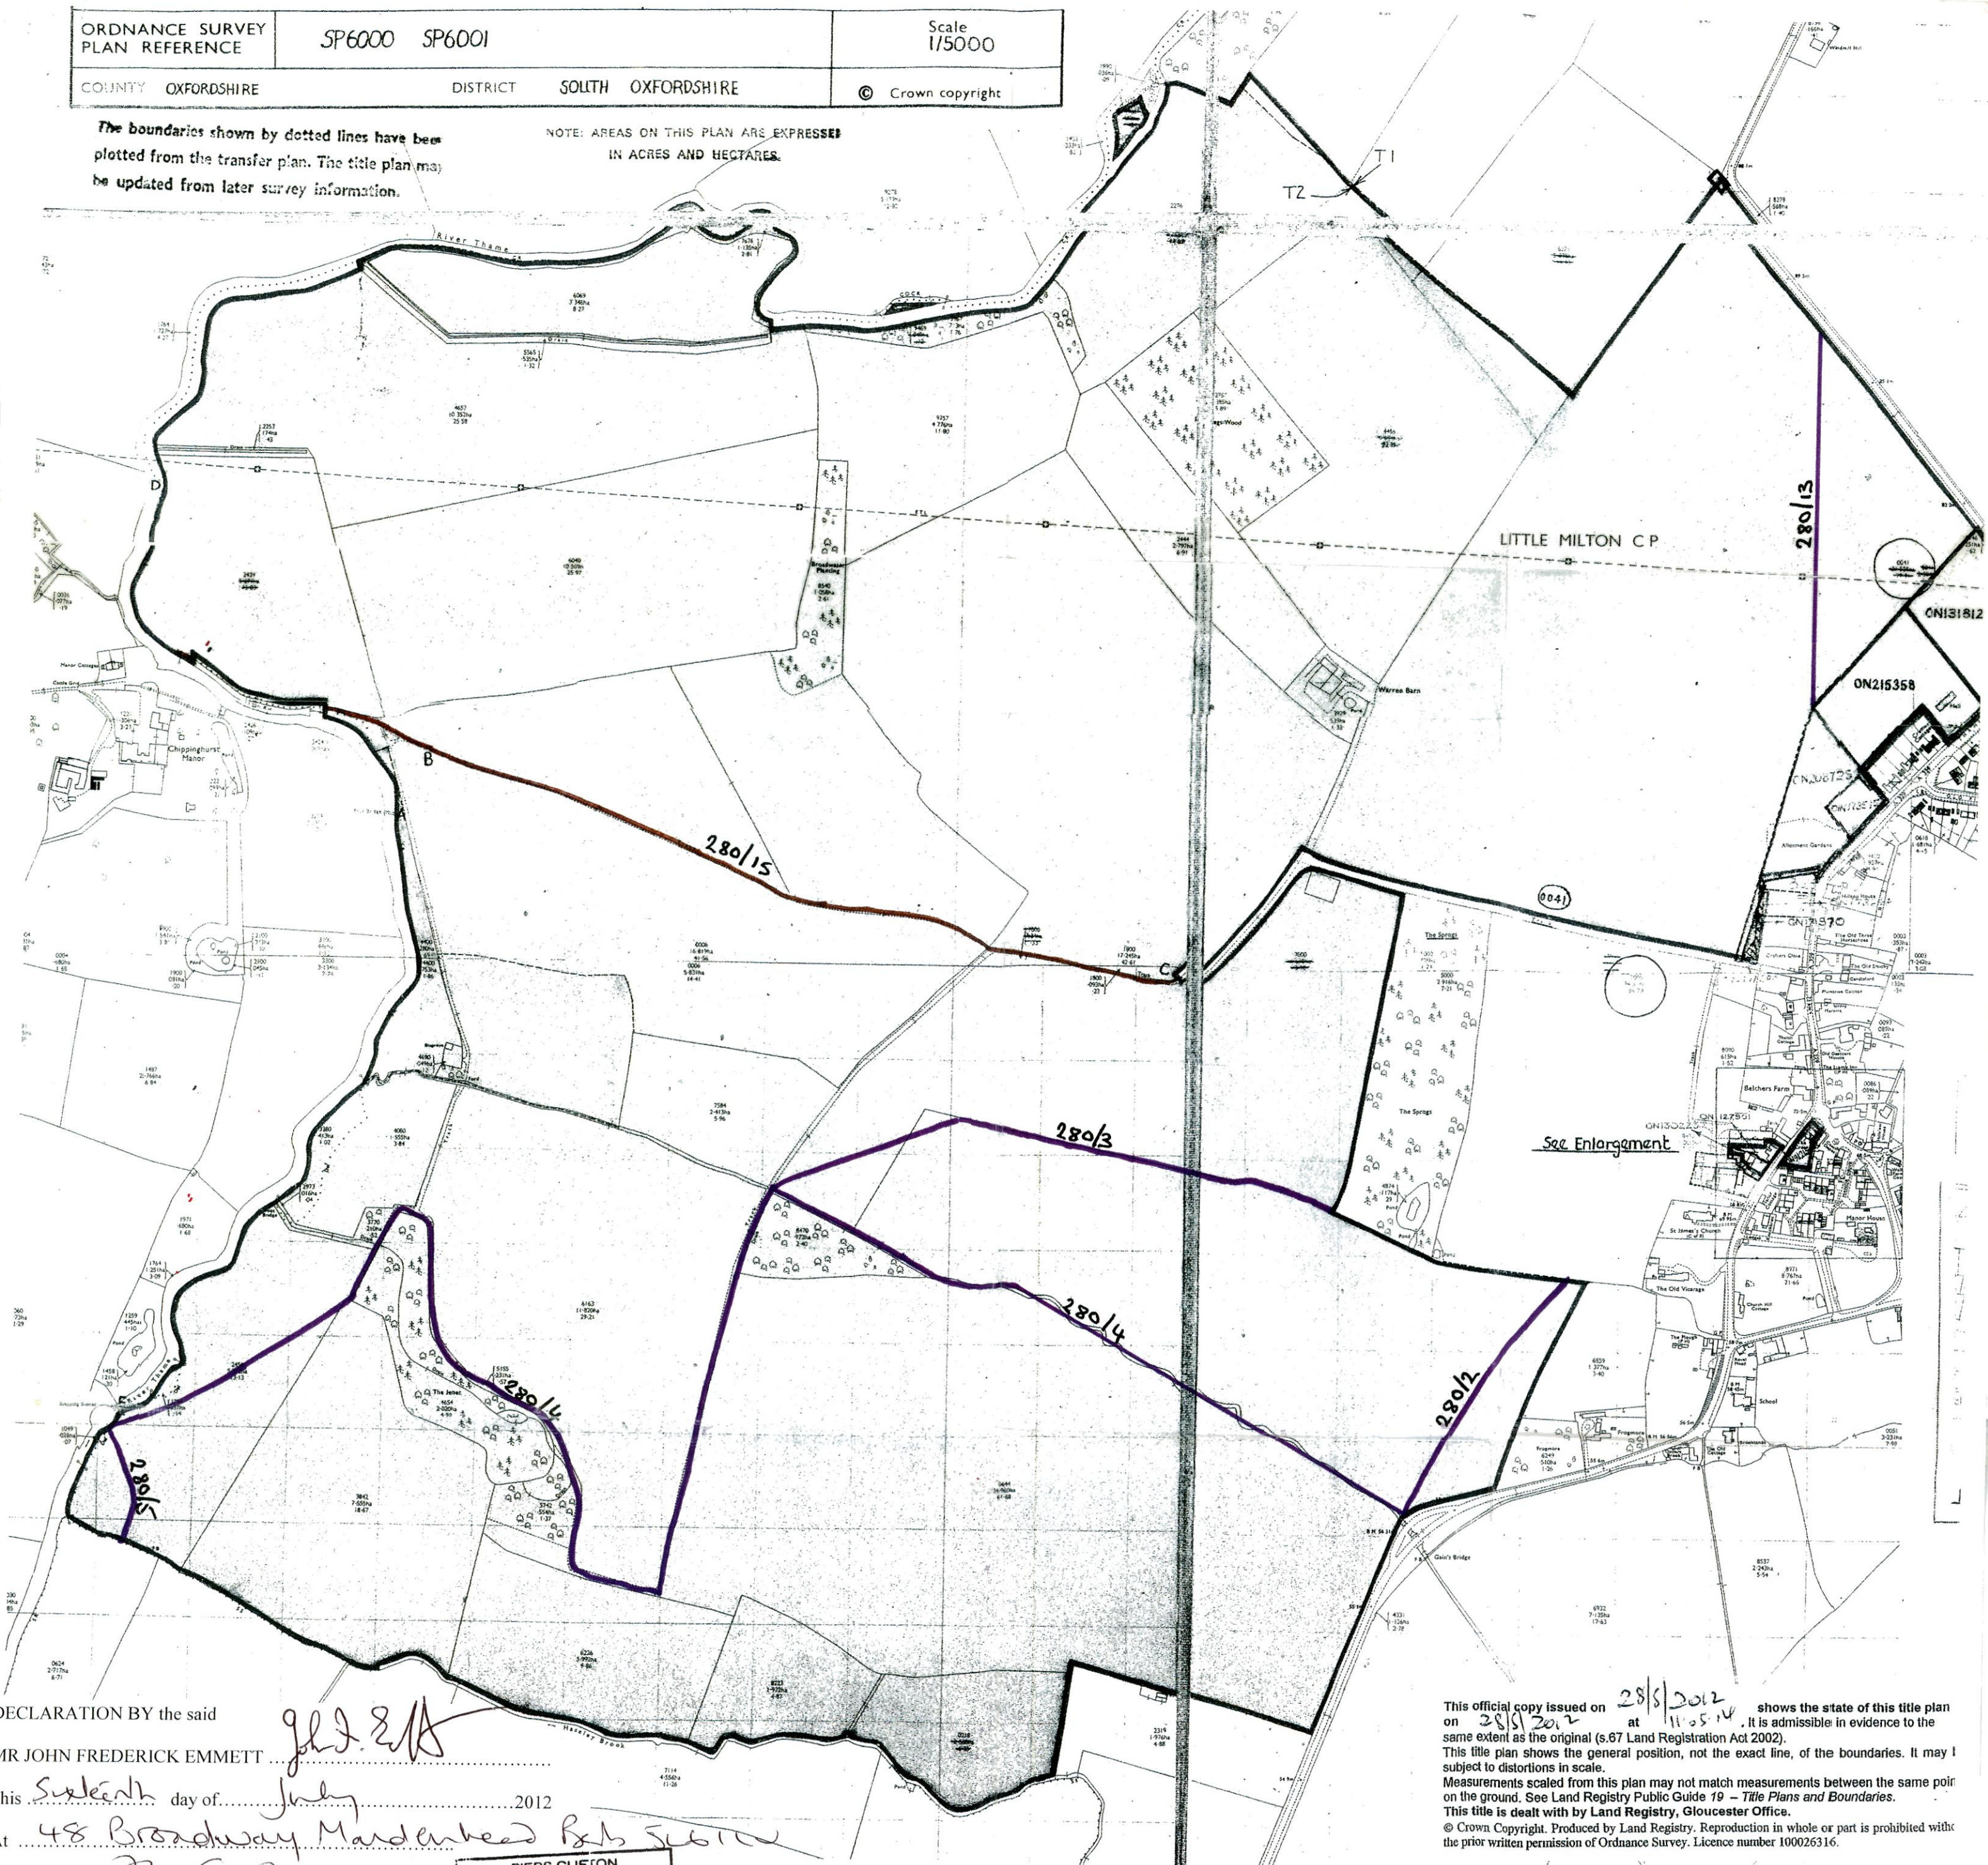

This official copy issued on 28/8/2012 at 11.05.14 shows the state of this title plan and it is admissible in evidence to the same extent as the original (s.67 Land Registration Act 2002). This title plan shows the general position, not the exact line, of the boundaries. It may be subject to distortions in scale. Measurements scaled from this plan may not match measurements between the same point on the ground. See Land Registry Public Guide 19 – *Title Plans and Boundaries*. This title is dealt with by Land Registry, Gloucester Office.

© Crown Copyright. Produced by Land Registry. Reproduction in whole or part is prohibited without the prior written permission of Ordnance Survey. Licence number 100026316.