


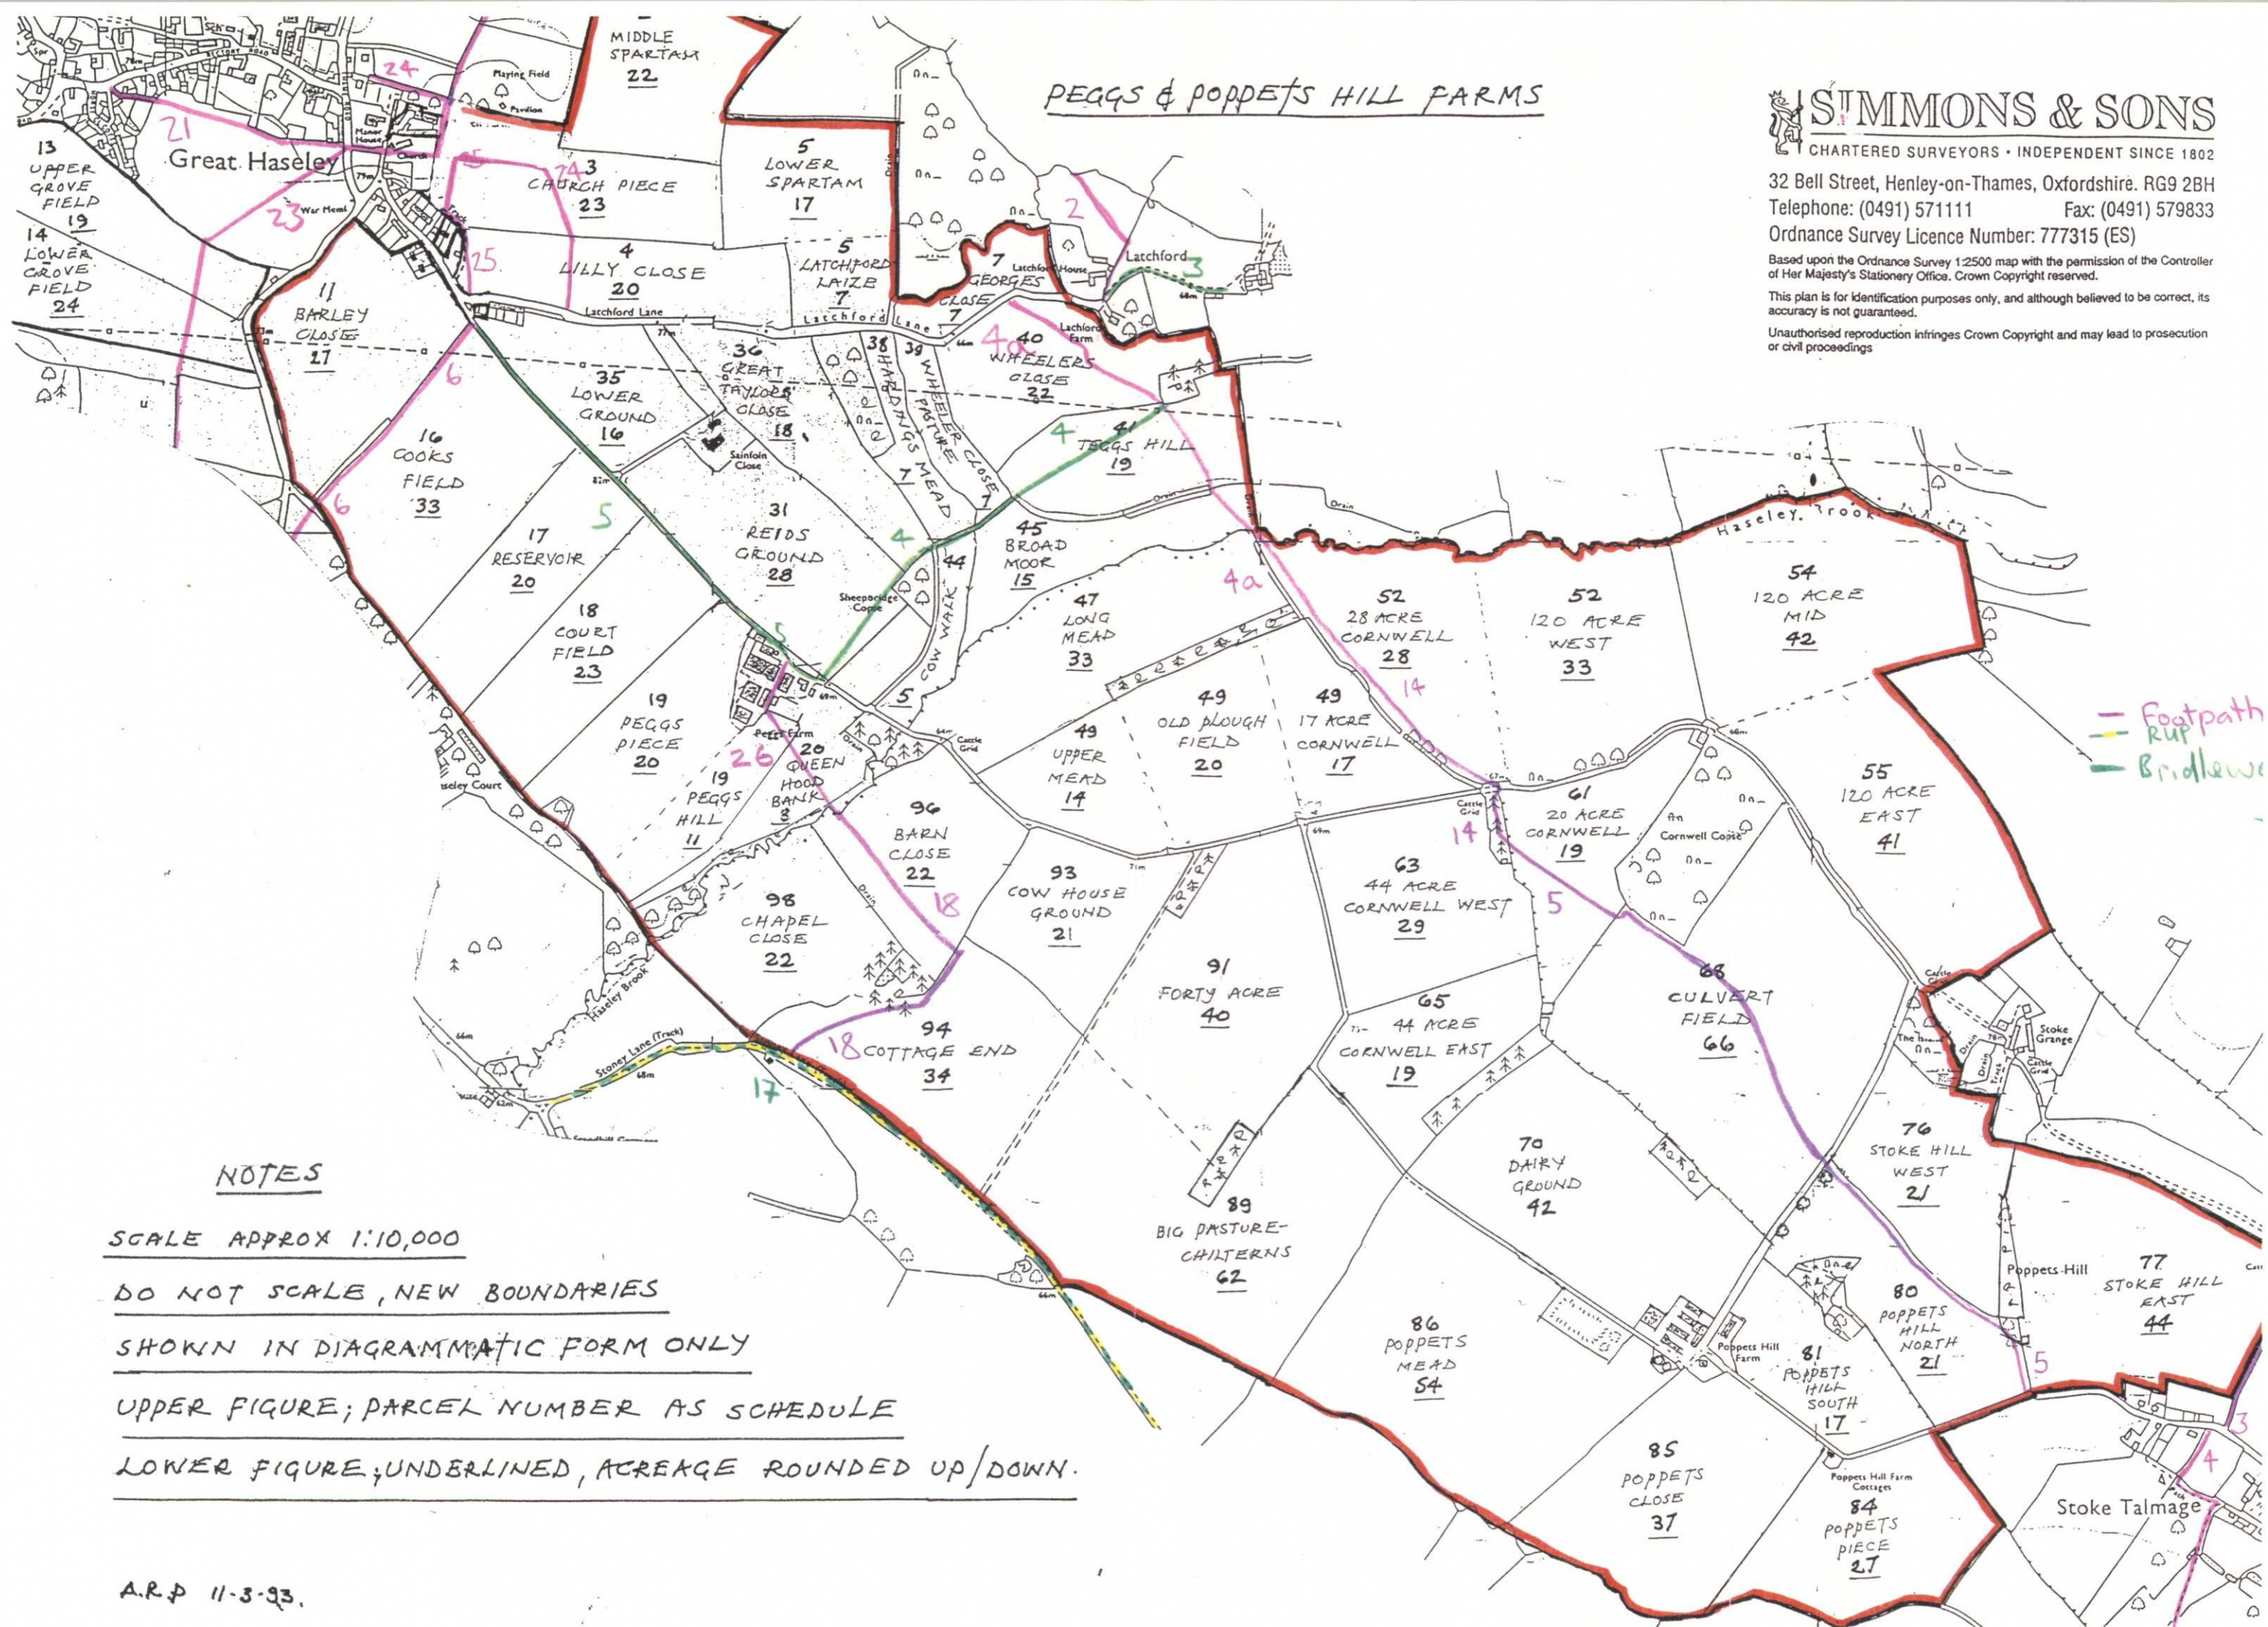

SIMMONS & SONS
CHARTERED SURVEYORS • INDEPENDENT SINCE 1802

32 Bell Street, Henley-on-Thames, Oxfordshire. RG9 2BH
Telephone: (0491) 571111 Fax: (0491) 579833
Ordnance Survey Licence Number: 777315 (ES)

Based upon the Ordnance Survey 1:2500 map with the permission of the Controller of Her Majesty's Stationary Office. Crown Copyright reserved.

This plan is for identification purposes only, and although believed to be correct, its accuracy is not guaranteed.

Unauthorised reproduction infringes Crown Copyright and may lead to prosecution or civil proceedings

NOTES

SCALE APPROX 1:10,000

DO NOT SCALE, NEW BOUNDARIES

SHOWN IN DIAGRAMMATIC FORM ONLY

UPPER FIGURE; PARCEL NUMBER AS SCHEDULE

LOWER FIGURE; UNDERLINED, ACREAGE ROUNDED UP/DOWN.

A.R.P 11-3-93.