
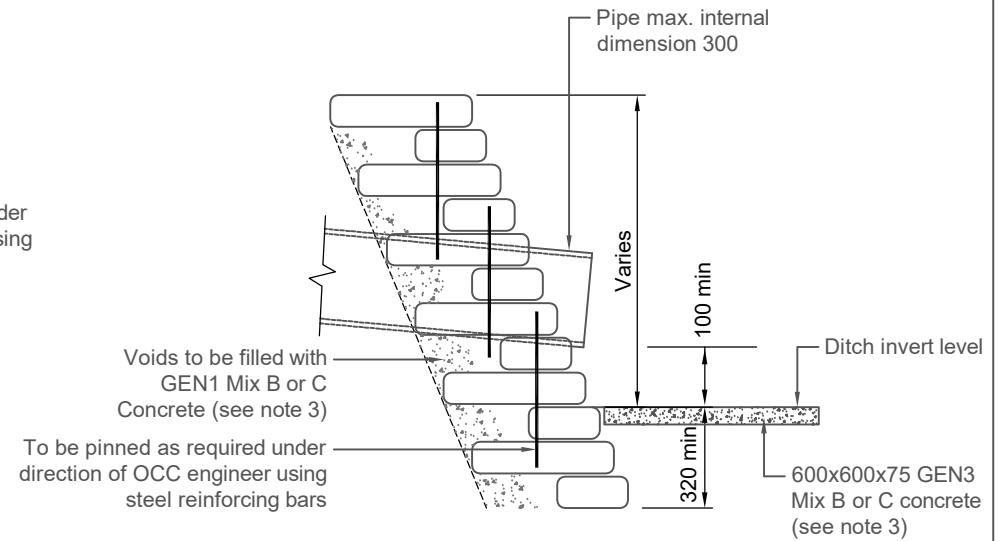


Notes:

1. All dimensions are in millimetres unless shown otherwise.
2. For further information refer to Standard Details Guidance Note drawing no. HSD/100/001.
3. For concrete specifications and mix information refer to the Concrete For Ancillary Purposes Standard Specification drawing no. HSD/100/002.

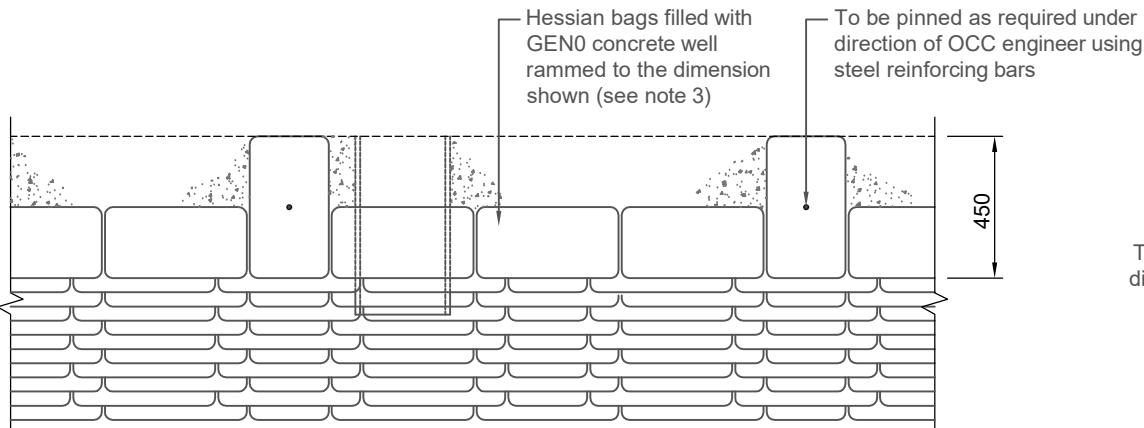

DRAWING TITLE:
**Headwalls - Type H4 Concrete Bagwork Headwall for
 Pipes up to 300mm Diameter**

SCALE: NTS

INITIALS:	CS	MS
DATE:	12/01/2024	12/01/2024

REV	AMENDMENTS	DRN	CHCK'D	DATE
DRAWING NO: HSD/500/190				