



Notes:

1. All dimensions are in millimeters unless shown otherwise.
2. For further information refer to Standard Details Guidance Note drawing no. HSD/100/001
3. For concrete specifications and mix information refer to the Concrete For Ancillary Purposes Standard Specification drawing no. HSD/100/002.

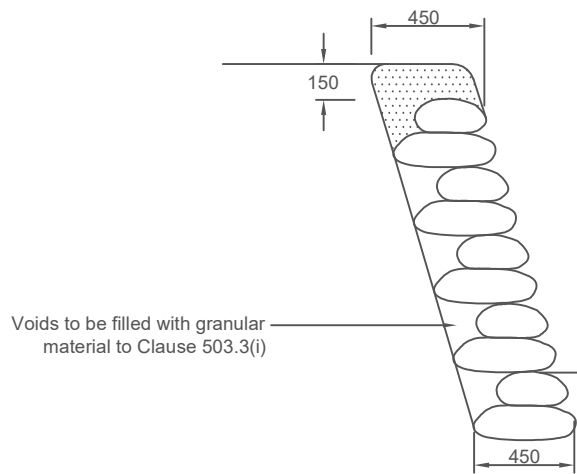

L1
(SLOPES GREATER THAN 1:1)

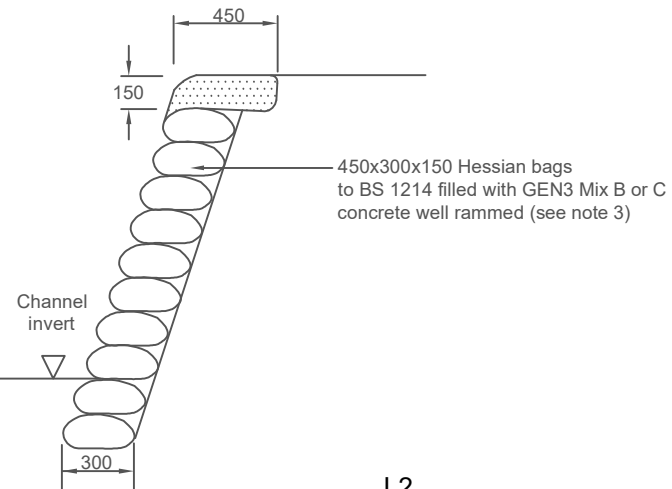

L2
(SLOPES UPTO 1:1)



DRAWING TITLE:

Series 600: Earthworks - Lining of Watercourses - Linings Type L1 and L2

SCALE: NTS

INITIALS:

DRAWN

CS

DATE:

12/01/2024

CHECKED

MS

12/01/2024

REV	AMENDMENTS	DRN	CHCK'D	DATE

DRAWING NO:

HSD/600/005