


LONGITUDINAL SECTION

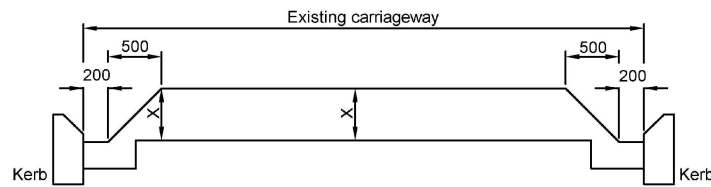


CROSS SECTION

X	100	75	50
Y	75	56	38

**TABLE OF DIMENSIONS
(SEE NOTE 2)**

Notes:

1. All dimensions are in millimetres unless shown otherwise.
2. Dimension X will normally be 75mm.
3. All joints to be saw cut and bond coat to be applied vertical joints.
4. Where space permits, consideration should be given to cycle bypass feature in accordance with LTN1/20.
5. For further information refer to Standard Details Guidance Note drawing no. HSD/100/001
6. Road markings to refer to the Traffic Signs Regulations and General Directions 2016 (TSRGD 2016)

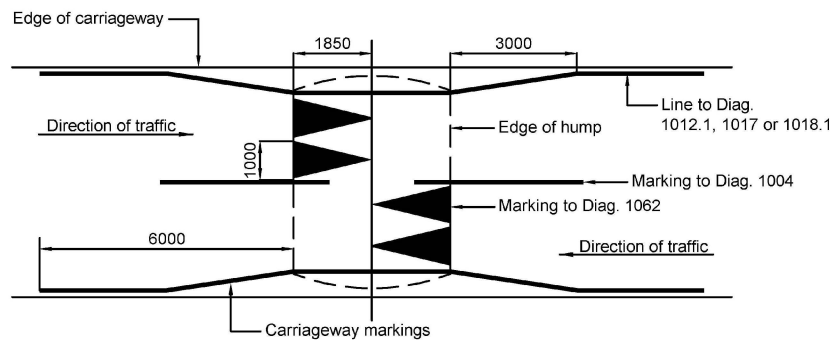

PLAN SHOWING LINING



DRAWING TITLE:
Series 700: Road Pavements General - Traffic Calming - Road Hump
Type A - Round Top

SCALE: NTS

	DRAWN	CHECKED
INITIALS:	JCR	
DATE:	30/11/22	

REV	AMENDMENTS	DRN	CHCK'D	DATE
-----	------------	-----	--------	------

DRAWING NO:

HSD/700/100